




NORTH

RESOURCE CONCEPTS INC.
340 North Minnesota Street, Carson City, Nevada 89701 (702) 883-1600


PLANNING · ENGINEERING · ARCHITECTURE

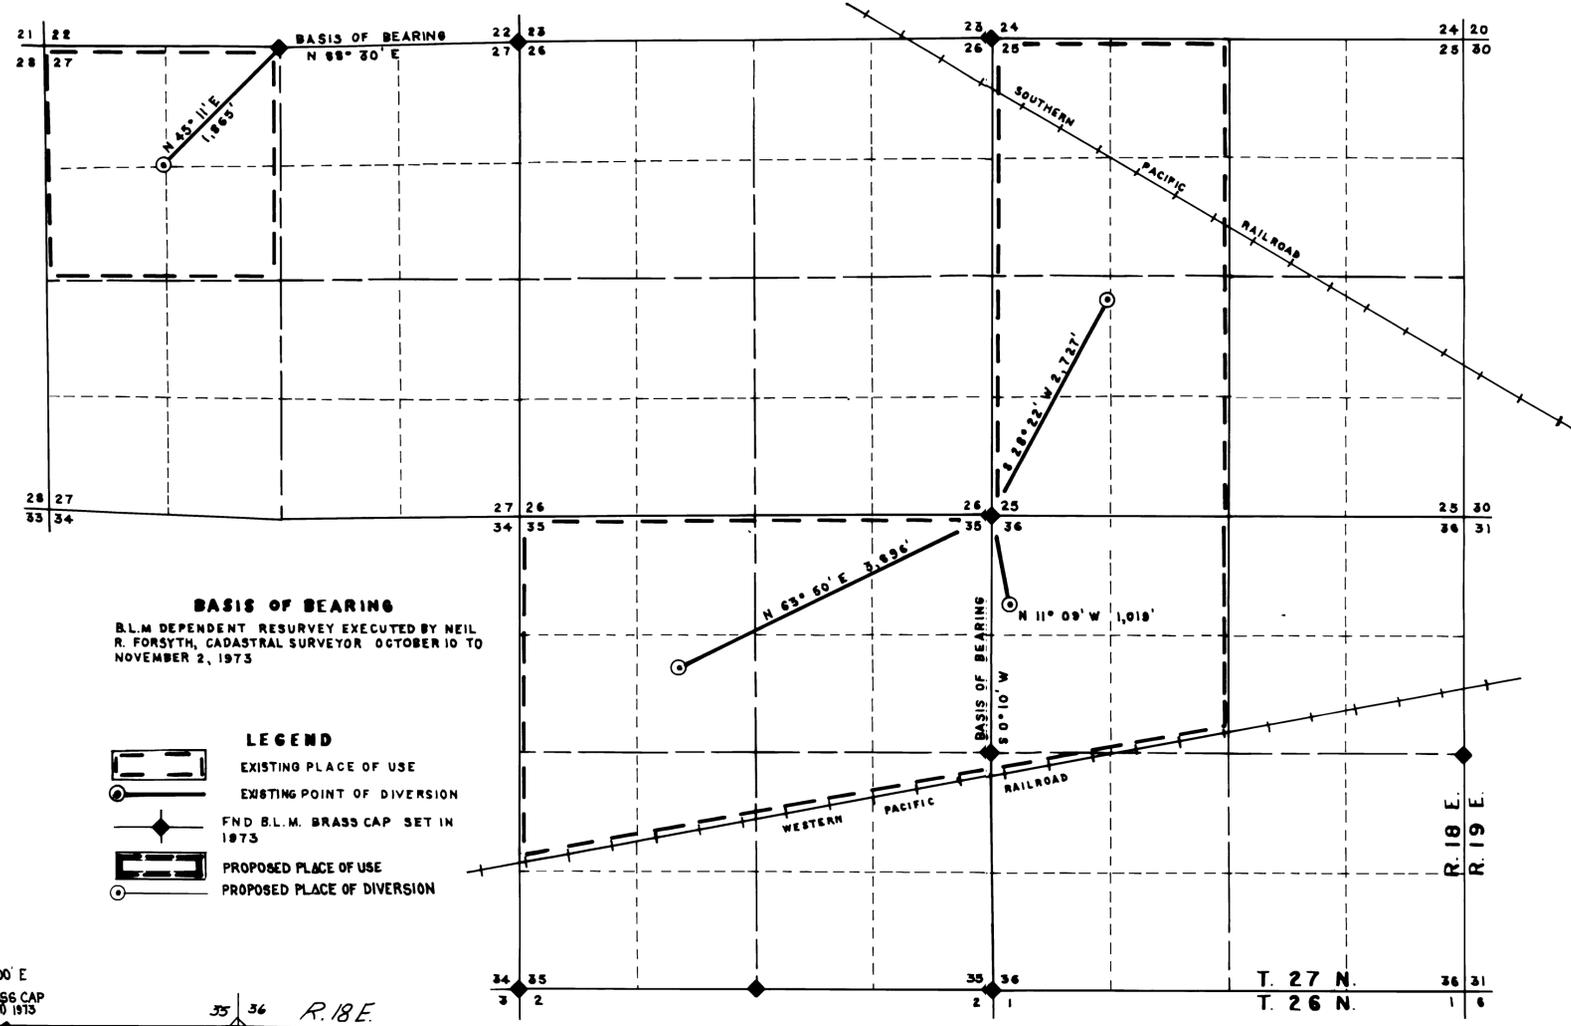

BASIS OF BEARING
B.L.M. DEPENDENT RESURVEY EXECUTED BY NEIL R. FORSYTH, CADASTRAL SURVEYOR OCTOBER 10 TO NOVEMBER 2, 1973

- LEGEND**
- EXISTING PLACE OF USE
 - EXISTING POINT OF DIVERSION
 - FND B.L.M. BRASS CAP SET IN 1973
 - PROPOSED PLACE OF USE
 - PROPOSED PLACE OF DIVERSION

EXISTING PLACE OF USE
SECTIONS 25, 27, 35 & 36, T. 27 N., R. 18 E., M.D.B. & M.

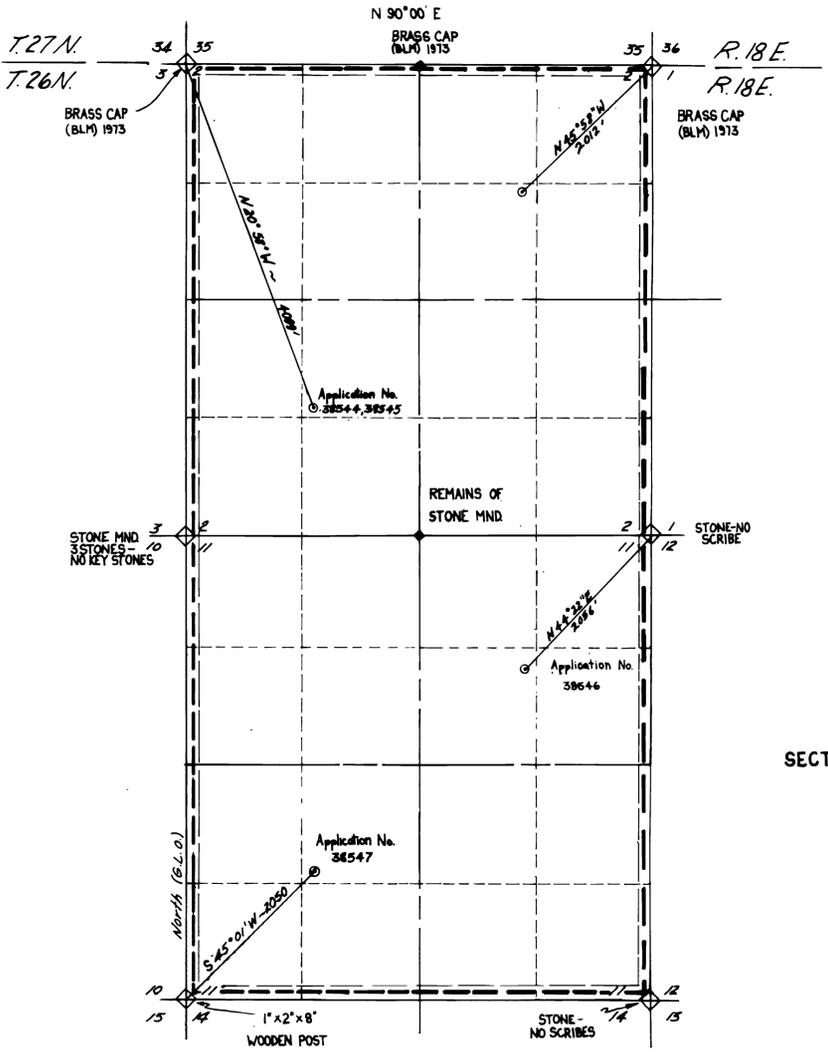

PROPOSED PLACE OF USE
SECTIONS 2 AND 11 T. 26 N. R. 18 E., M.D.B. & M.


STATE OF NEVADA
95
CARSON CITY

I, BRUCE R. SCOTT, BEING FIRST DULY SWORN, DEPOSE AND SAY THAT THIS MAP, CONSISTING OF ONE SHEET, HAS BEEN CORRECTLY DRAWN TO THE DESIGNATED SCALE, FROM RECORD INFORMATION AND MAPS ON FILE WITH THE DIVISION OF WATER RESOURCES ON THE 20th DAY OF MAY, 1980; THAT IT TRULY AND CORRECTLY REPRESENTS THE PROPOSED LOCATION AND EXTENT OF THE WORKS USED TO DIVERT WATER FROM AN UNDERGROUND SOURCE IN WASHOE COUNTY BY GARY TOPE AND CLEMENTINE TOPE AND RAY MAY FOR IRRIGATION AND DOMESTIC PURPOSES; THAT THE PROPOSED POINT OF DIVERSION AND BOUNDARY OF ALL LANDS; SHOWING BY 40-ACRE SUBDIVISIONS THE AREAS WHERE THE WATER IS TO BE USED, ARE FULLY AND CORRECTLY DESIGNATED HEREON.


Bruce R. Scott
STATE WATER RIGHTS SURVEYOR NO. 427

SUBSCRIBED AND SWORN TO BEFORE ME THIS 13th DAY OF June, 1980.
NOTARY PUBLIC IN AND FOR CARSON CITY, NEVADA.

Carol A. Smith

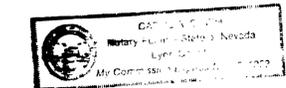

38544 38545 38546 38547

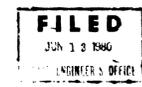

REFERENCE IS MADE TO THE MAPS FILED UNDER APPLICATIONS 36659 AND 36661

MAP
TO ACCOMPANY APPLICATION TO CHANGE PLACE OF USE AND POINT OF DIVERSION OF WATER UNDER PERMITS 30457, 30458, 30459, AND 30460
BY
GARY TOPE AND CLEMENTINE TOPE AND RAY MAY
FOR IRRIGATION AND DOMESTIC PURPOSES FROM AN UNDERGROUND SOURCE IN WASHOE COUNTY, NEVADA

56709 56708 38547 38546 38545 38544

BRUNING 44-131 39658