


Section 24

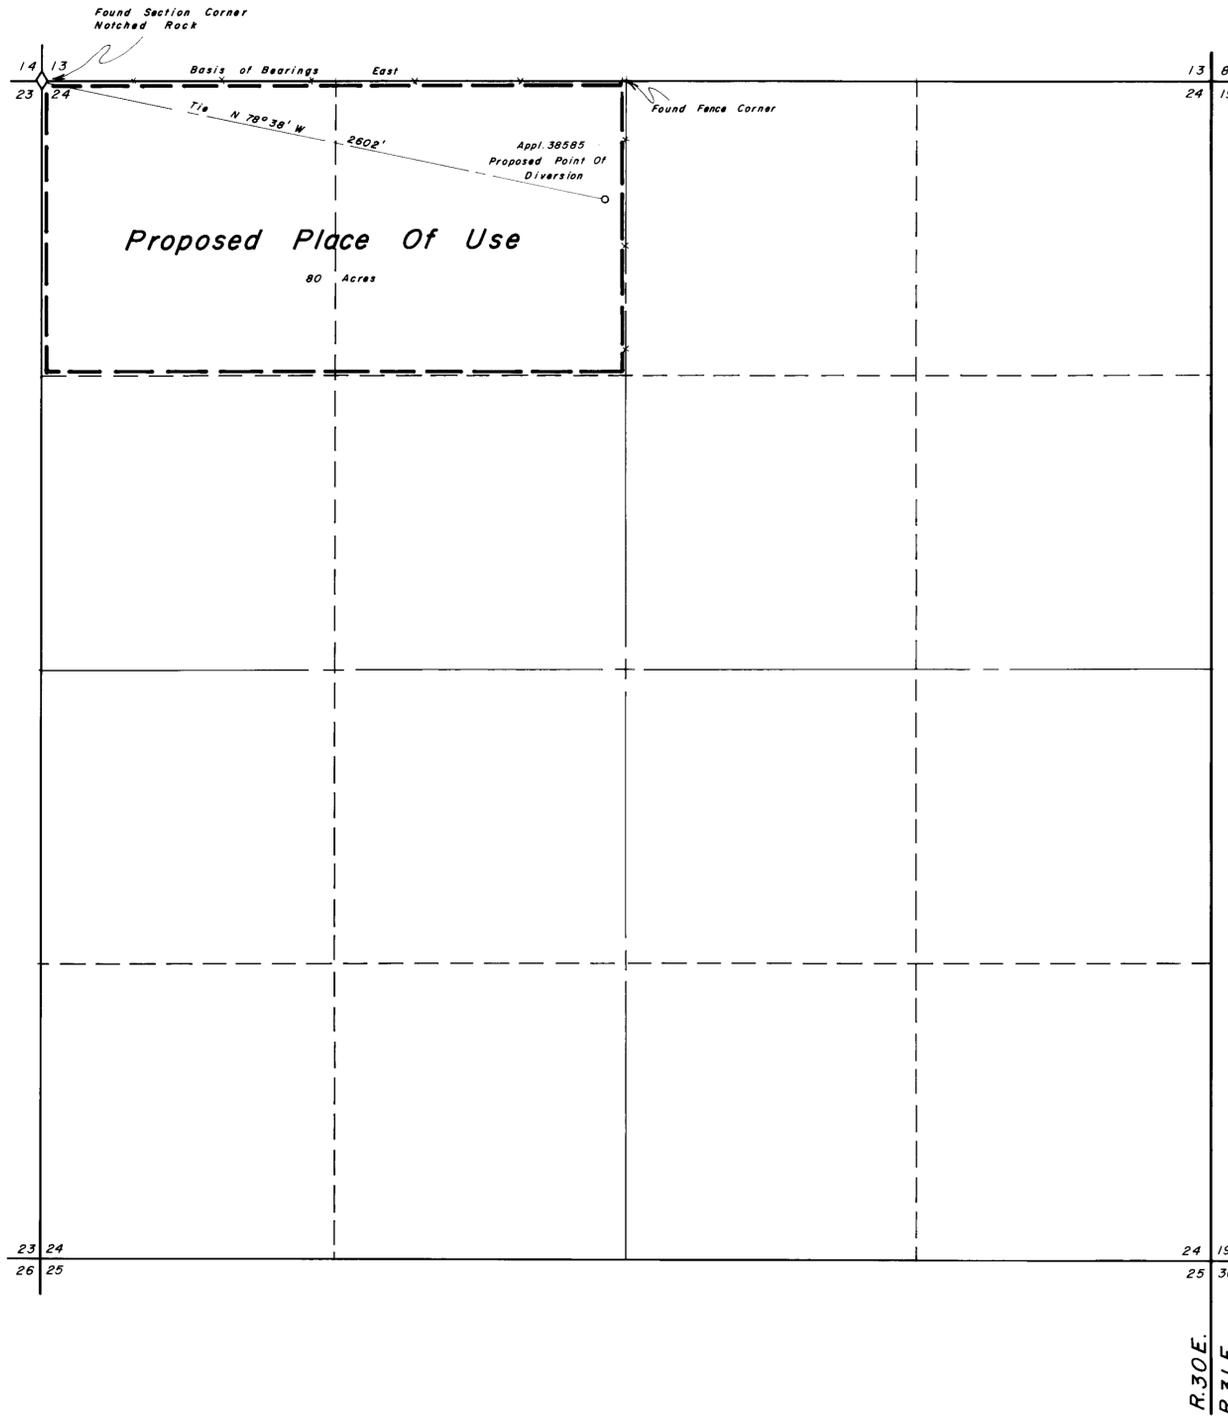


State of Nevada } S.S.
County of Humboldt }
I, Robert N. Caldwell, being first duly sworn, depose and say that this map, consisting of one sheets, has been correctly drawn from field notes of a survey made by me July 25, 1979, that it truly and correctly represents the location and extent of the works used to divert water from under ground in Humboldt County by Harold M. Woodward for irrigation purposes, that the proposed point of diversion, the approximate location and size of the diverting channel, all reservoirs or basins, the locations and names of all other works which will cross or connect with the proposed works, and the boundary of all lands, showing by 40-acre subdivisions the areas proposed to be irrigated, are fully and correctly designated thereon.

Robert N. Caldwell
State Water Right Surveyor No. 468

Subscribed and sworn to before me this 1st day of August 19 79.

Robert N. Caldwell
ROBYN L. CALDWELL
Public, State of Nevada
Humboldt County
My Commission expires Mar. 8, 1981

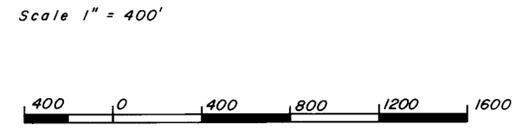

FILED
AUG 3 1979
STATE ENGINEER'S OFFICE

Desert-Mountain Surveying Company
510 Melarkey Street
Winnemucca, Nevada 89445

Map To Accompany Application
To Appropriate Water
From Underground
By Harold M. Woodward
For Irrigation Purposes
In Humboldt County
Under Application No 38585
Humboldt County Nevada

38585