


STATE OF NEVADA
 INDIAN SPRINGS, CLARK COUNTY } SS

I, FRANK G. TAYLOR, being first duly sworn, depose and say that this map consisting of one sheet, has been correctly drawn to the designated scale, under my direction and supervision on JANUARY 25 1980 from information of the STATE OF NEVADA PUBLIC WORKS BOARD and DEPT. OF HIGHWAYS (dept. of transportation); that it truly and correctly represents the location of points of diversion of water from underground sources in SEC. 33, T. 16S., R. 57E.

for domestic and irrigation supply as applied for application NO. 38655
 and for fire control purposes as applied for under application NO. 38656



Frank G. Taylor
 STATE WATER RIGHTS SURVEYOR
 CERTIFICATE NO. 559

Subscribed and sworn to, before me, this 25 day of JANUARY 1980
 Notary Public in and for
 CARSON CITY, NEVADA.

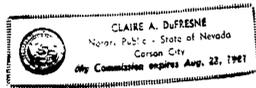


Claire A. DuFresne
 Notary Public

SECTION 33, T. 16S., R. 57E
 CLARK COUNTY, NEVADA
 STATE OF NEVADA
 DEPT. OF TRANSPORTATION
 BUREAU OF PLANNING
 1 30' 30" 50' W

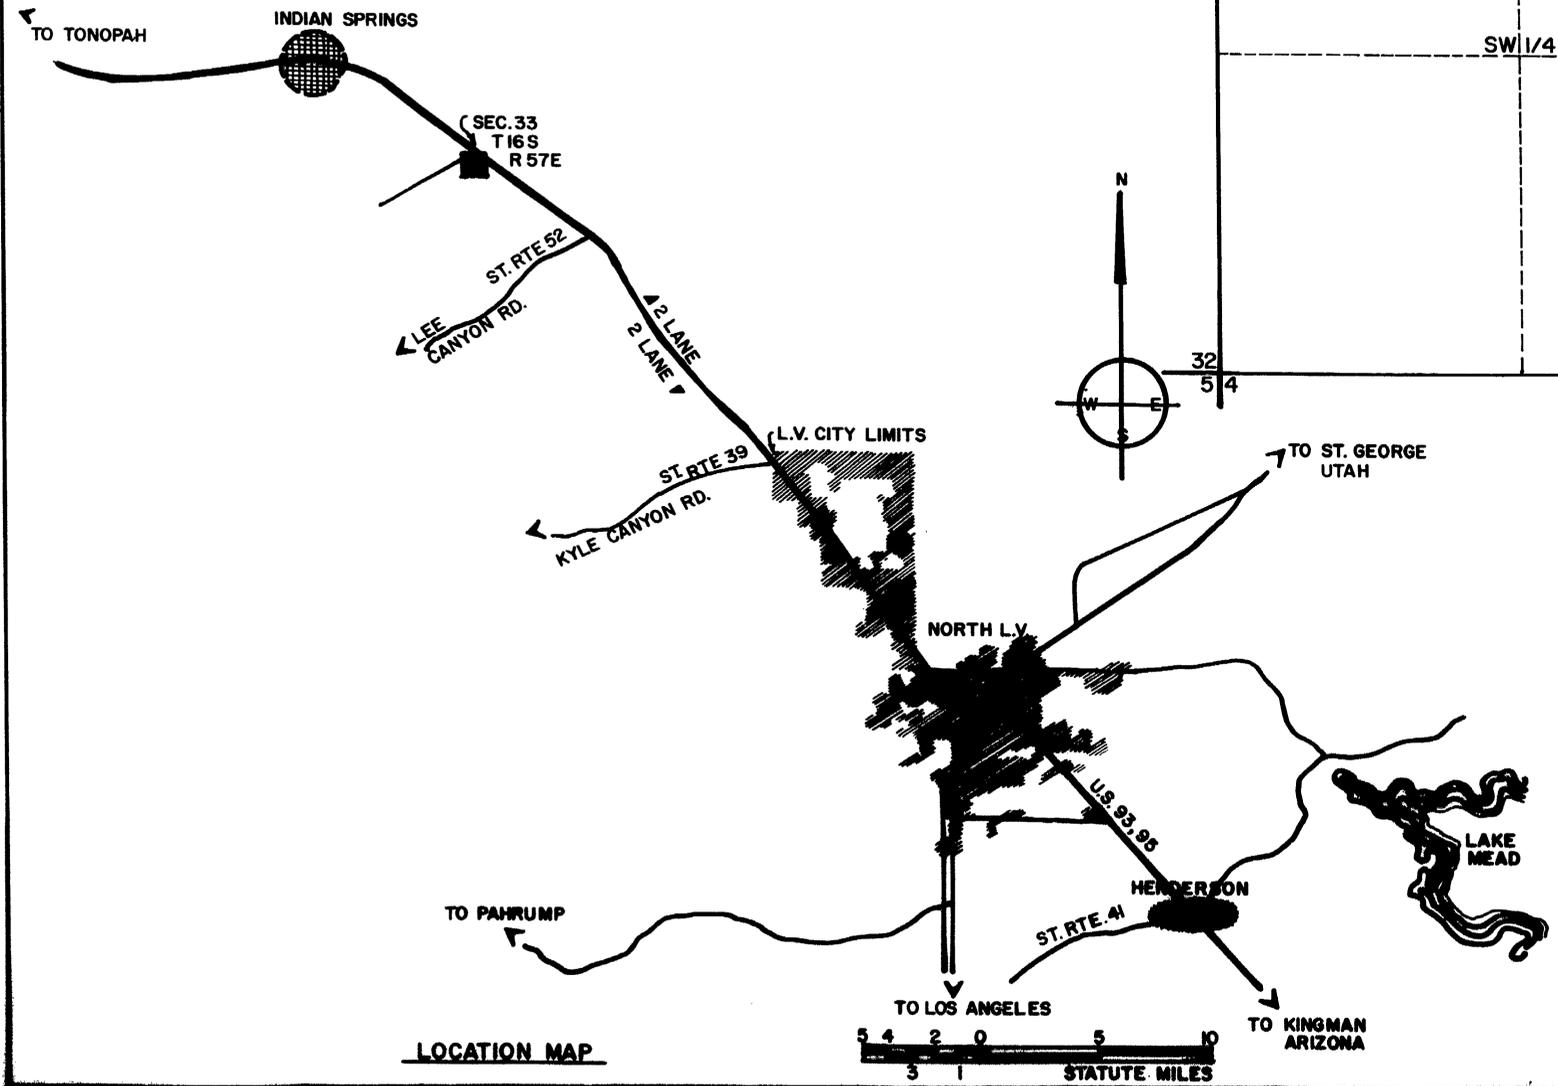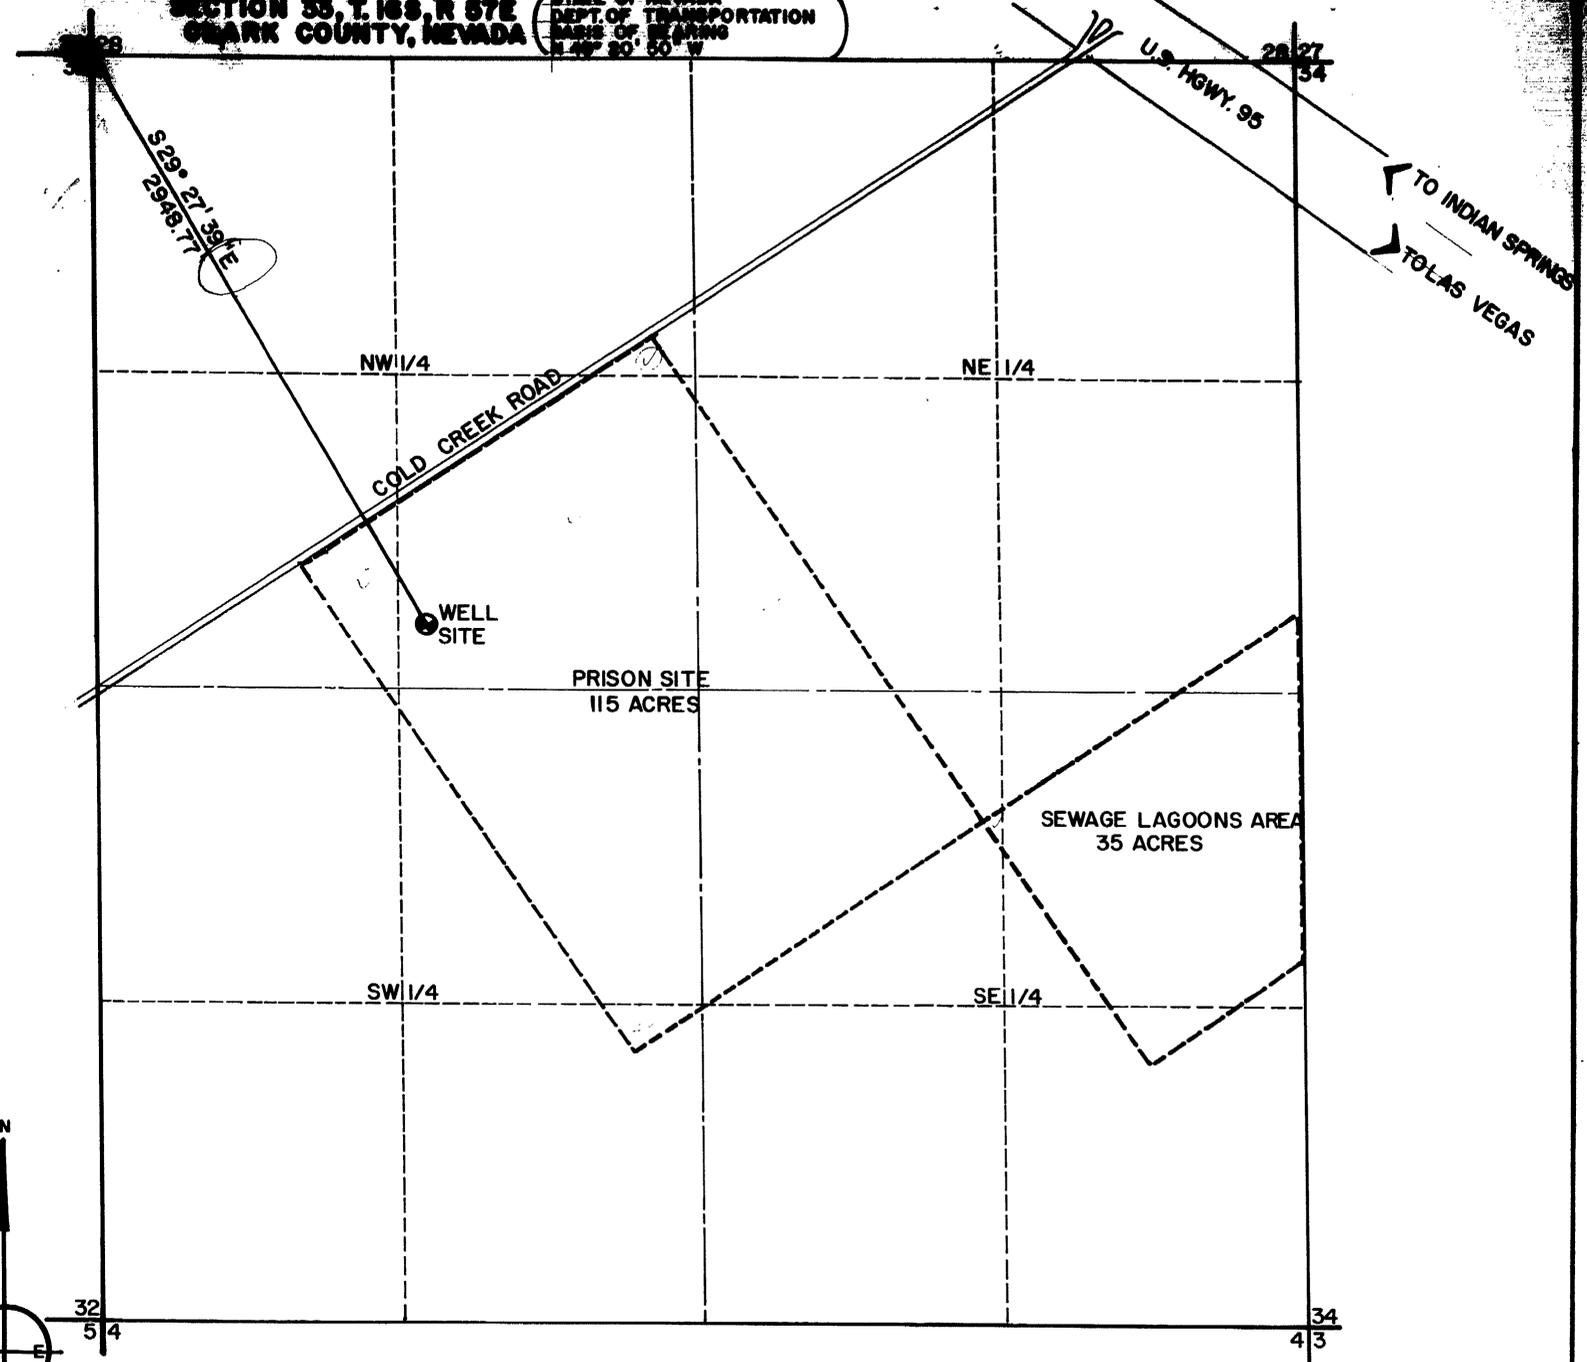

SECTION MAP
 SCALE - 1" = 400'

FILED
 JAN 25 1980
 STATE ENGINEER'S OFFICE

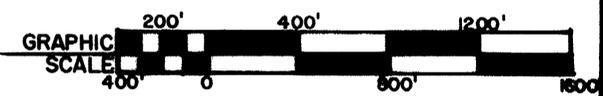

MAP
 TO ACCOMPANY APPLICATION TO APPROPRIATE WATER FROM AN UNDERGROUND SOURCE FOR USE AS QUASI MUNICIPAL & FIRE CONTROL PURPOSES.
 THE NEVADA STATE PUBLIC WORKS BOARD
 ROOM 400 KINKEAD BLDG
 505 E. KING ST. CARSON CITY, NEVADA
 JANUARY 1980

38655, 56
 38656