


T. 47N., R. 30E.
M.D.B.M.

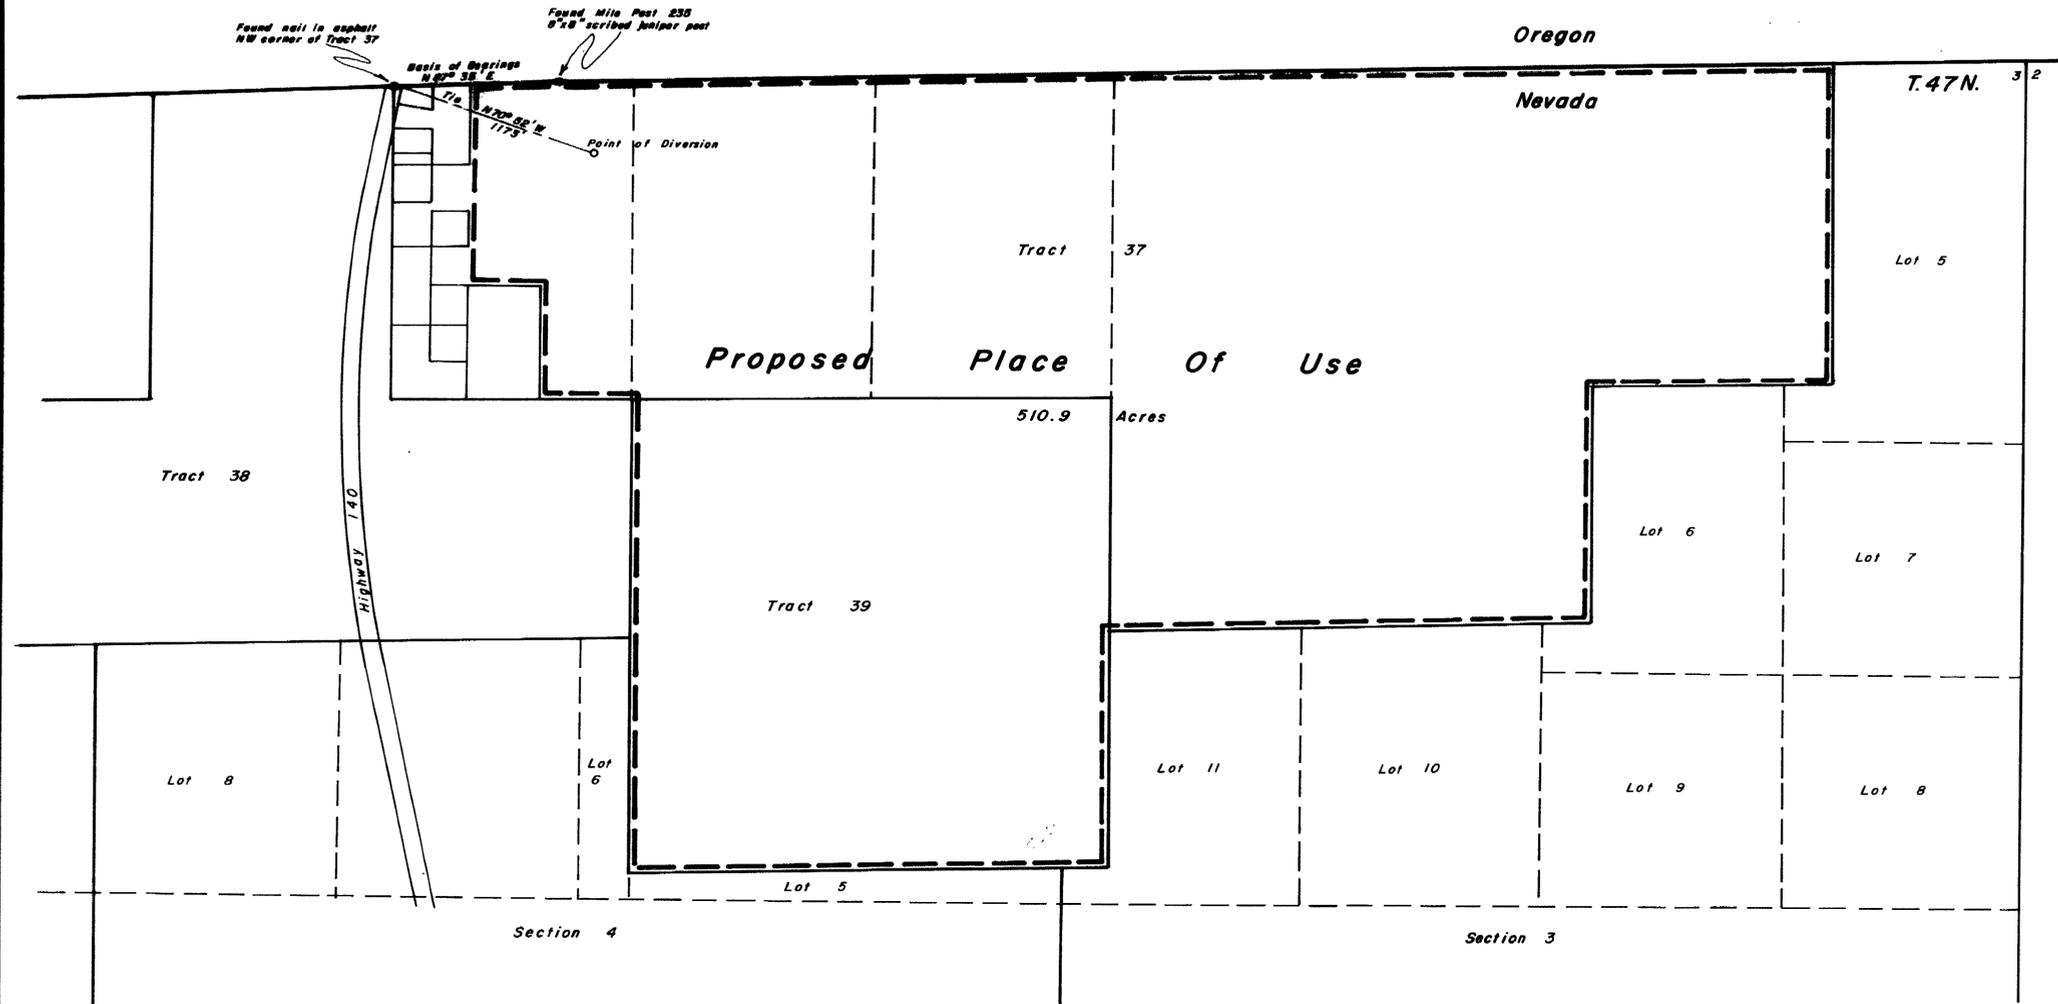

State of Nevada } S.S.
County of Humboldt }

I, Robert N. Caldwell, being first duly sworn, depose and say that this map, consisting of one sheets, has been correctly drawn from field notes of a survey made by me on July 25, 1979, that it truly and correctly represents the location and extent of the works used to divert water from underground in Humboldt County by William P. & Ruth T. Moser for irrigation purposes, that the proposed point of diversion, the approximate location and size of the diverting channel, all reservoirs or basins, the locations and names of all other works which will cross or connect with the proposed works, and the boundary of all lands, showing by 40-acre subdivisions the areas proposed to be irrigated, are fully and correctly designated thereon.


Robert N. Caldwell
State Water Right Surveyor No. 468

Subscribed and sworn to before me this 31st day of July 1979.

Rolyn Caldwell
ROLYN L. CALDWELL
Notary Public - State of Nevada
Humboldt County
My Commission expires Mar. 8, 1980

STATE ENGINEER'S OFFICE
OFFICE STATE ENGINEER
1979 AUG 1 PM 3:00

FILED
AUG 1 1979
STATE ENGINEER'S OFFICE

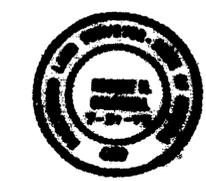

Robert-Mosier Surveying Company
510 Waterbury Street
Winnemucca, Nevada 89445

38720

Map To Accompany Application
To Appropriate Water
From Underground
For Irrigation Purposes
By William P. and Ruth T. Moser
in Humboldt County

38720