

NW CORNER SECTION 6
T. 1 S., R. 51 E.




STATE OF NEVADA
CARSON CITY

I, Bruce L. Rice, being first duly sworn, depose and say that this map, consisting of one sheet has been correctly drawn to the designated scale from field notes of a survey made by me on the 4th day of August 1979 and from existing records, and that it truly and correctly represents the proposed location and extent of the works used to divert water from George's Water in Nye County, by Joe Fallini (aka Joe B. Fallini), Helen Fallini & Joe B. Fallini, Jr. for stockwatering purposes. That the proposed point of diversion, the approximate location and size of the diverting channel or other conduit, the place and manner of use, and the location and names of all other works or streams which are crossed by, or connected with the said works, are fully and correctly designated thereon.


Bruce L. Rice
State Water Right Surveyor #590

Subscribed and sworn to before me
this 28th day of August, 1979
Notary Public in and for Carson City, Nevada

Jean Williams

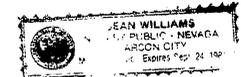

BASIS OF BEARING: MAGNETIC NORTH

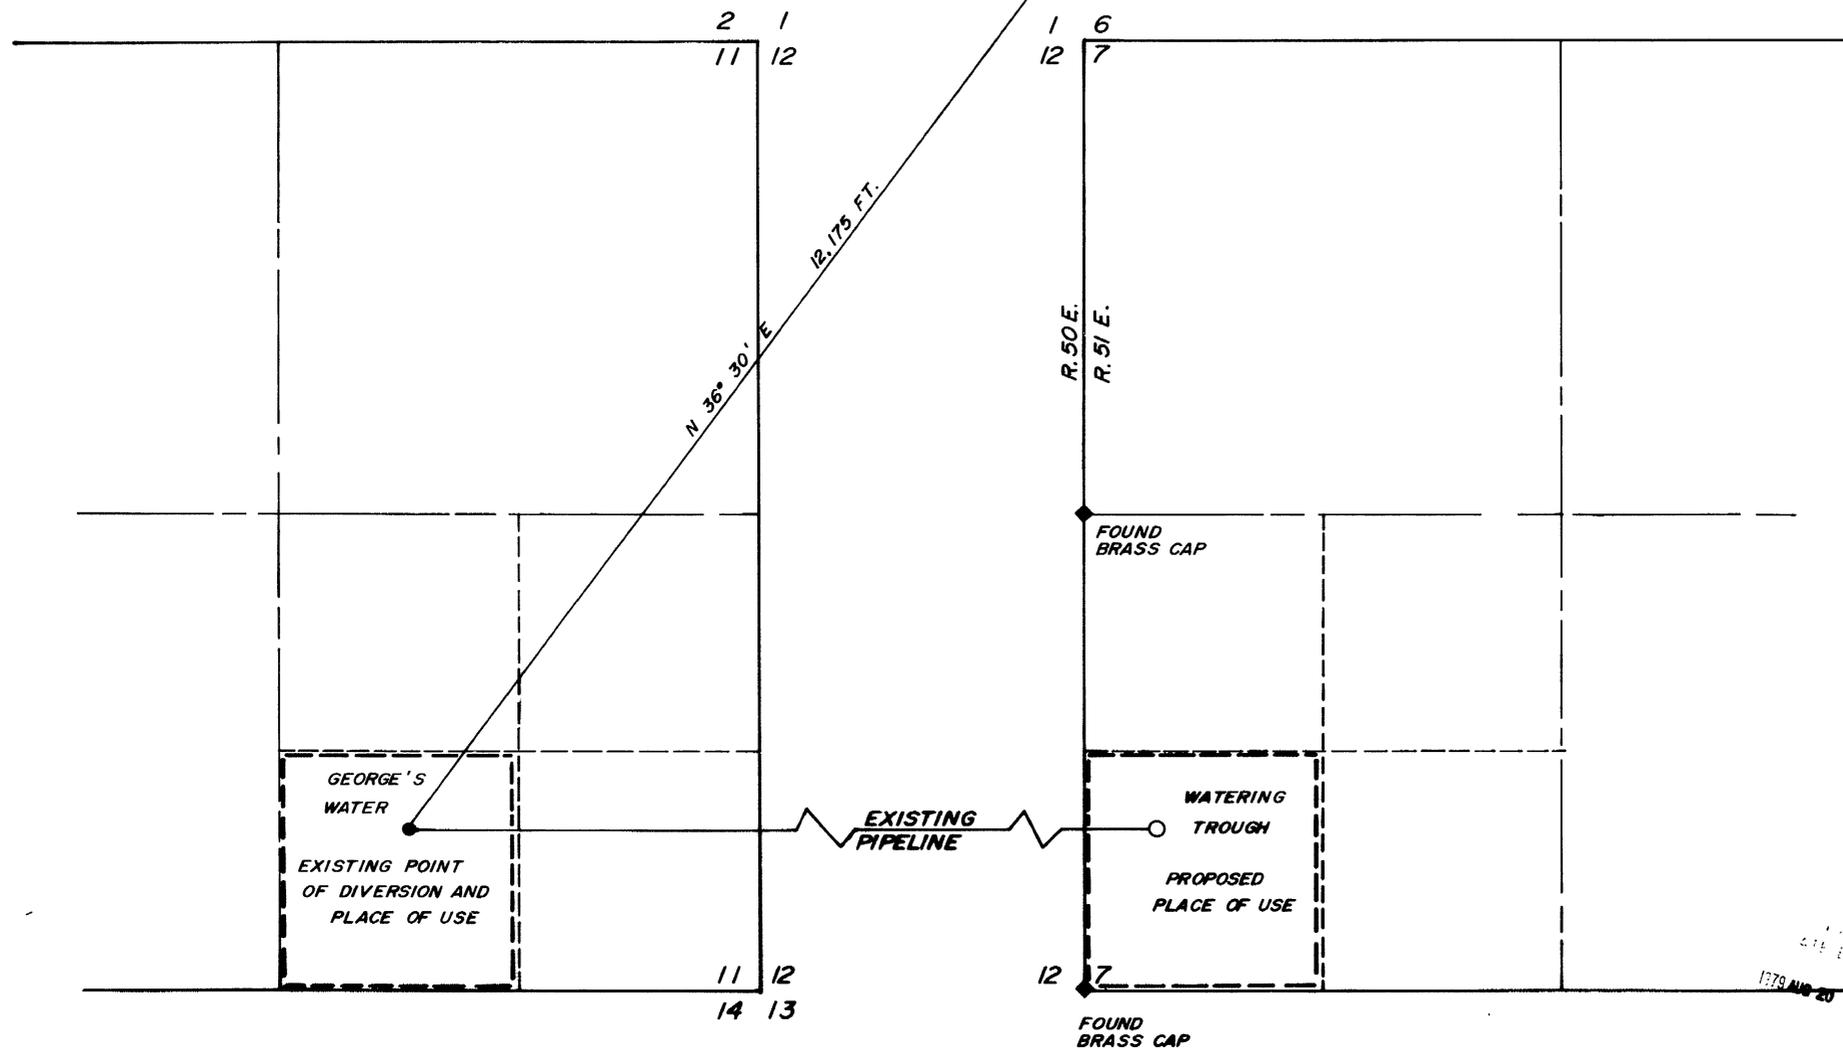

T. 1 S., R. 50 E.

1979 AUG 20 AM 9 02

SCALE: 1" = 500'



FILED
AUG 28 1979
STATE ENGINEER'S OFFICE

MAP
TO ACCOMPANY APPLICATION TO
CHANGE THE PLACE OF USE OF PERMIT
11862 BY JOE FALLINI (AKA JOE B. FALLINI),
HELEN FALLINI & JOE B. FALLINI, JR.
FROM: GEORGE'S WATER
FOR: STOCKWATERING PURPOSES

BRUCE L. RICE
P.O. BOX 642
BRIDGESPORT, CA.

38897