



STATE OF NEVADA }
COUNTY OF ELKO } ss.



I, William A. Nisbet, being first duly sworn, depose and say that this map, consisting of one sheet, has been correctly drawn to the designated scale from field notes of a survey, made under my supervision and direction, on the 5th day of September, 1979; that it truly and correctly represents the proposed location and extent of the works used to divert water from an UNDERGROUND SOURCE in ELKO COUNTY by ARPEE JONES for IRRIGATION & DOMESTIC PURPOSES. That the proposed point of diversion, the approximate location and size of the diverting channel, all reservoirs or basins, the location and names of all other works which will cross or connect with the proposed works, and the boundary of all lands, showing by 40-acre subdivisions the areas proposed to be irrigated, are fully and correctly designated thereon.

William A. Nisbet
STATE WATER RIGHT SURVEYOR NO. 448

Subscribed and sworn to before me this 7th day of Sept, 1979.
Notary Public in and for Elko County, Nevada.

Laura Bernadet

BASIS OF BEARINGS: Record of Survey map for Trico Development Corp. on file in the office of the Elko County Recorder, file no. 74054.

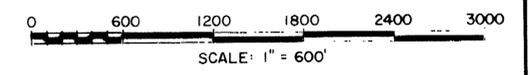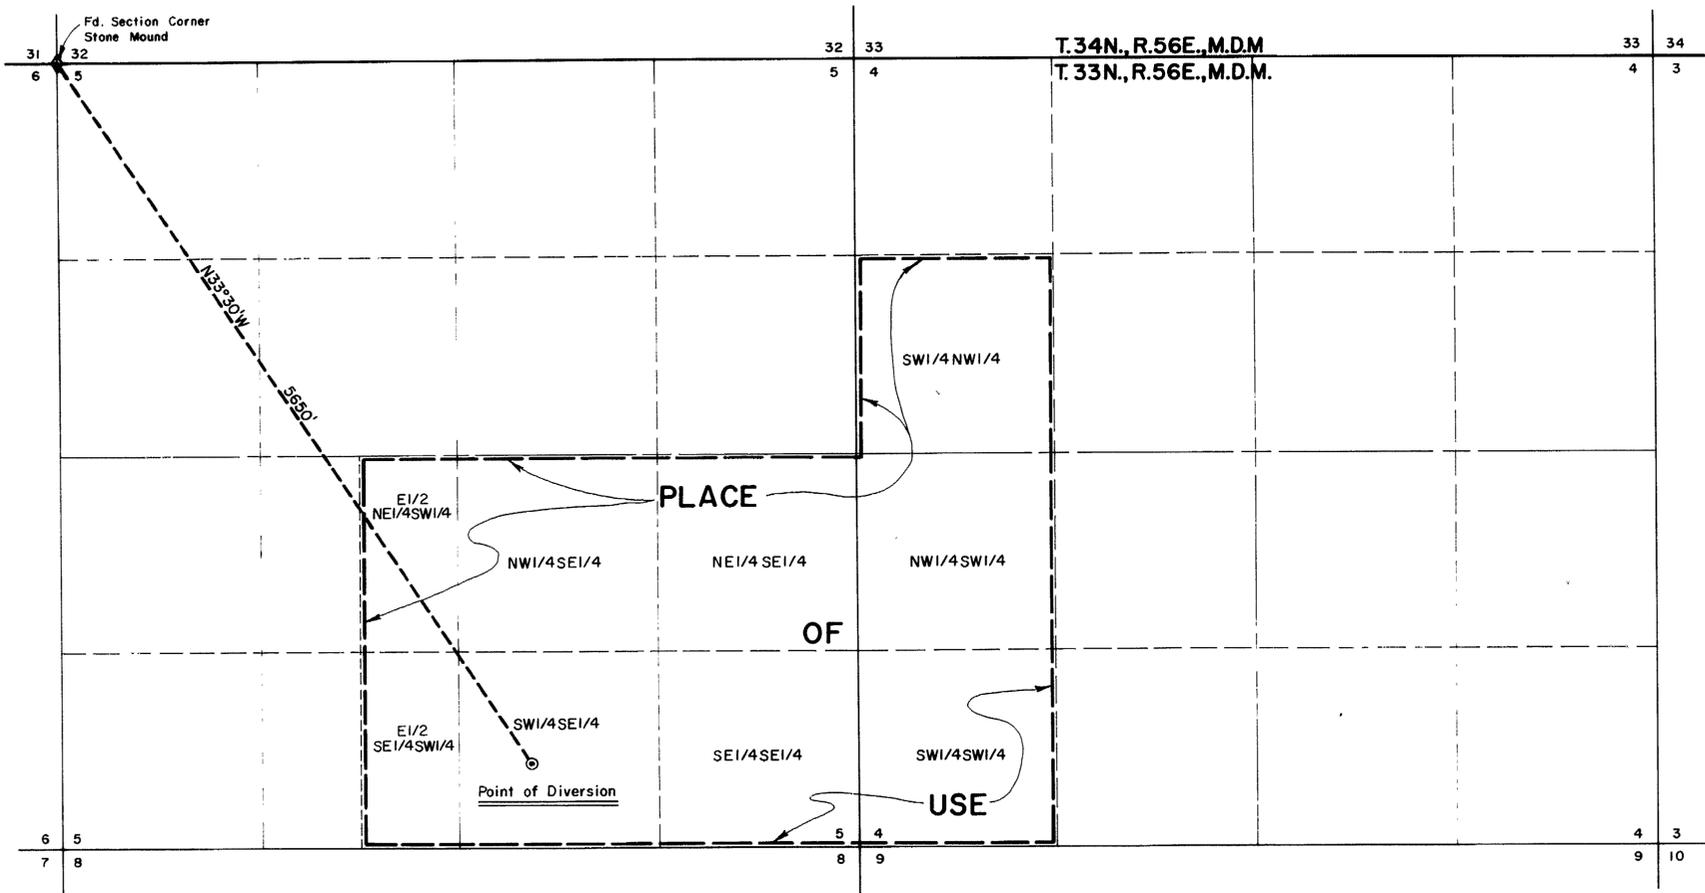

OFFICE
STATE ENGINEER
1979 SEP 13 AM 10 21

FILED
SEP 13 1979
STATE ENGINEER

MAP
TO ACCOMPANY APPLICATION TO
APPROPRIATE WATER FOR
IRRIGATION & DOMESTIC PURPOSES
BY
ARPEE JONES
FROM AN UNDERGROUND SOURCE

SEARCHED BY D.P.	APPROVED BY <i>W.A.N.</i>		CHILTON ENGINEERING 421 COURT STREET ELKO, NEVADA	W79056
FILE NO. 2285-001	DATE SEPT. 1979			

39048