


SECTION 24, T20S, R53E, MDBM-NYE COUNTY, NEVADA

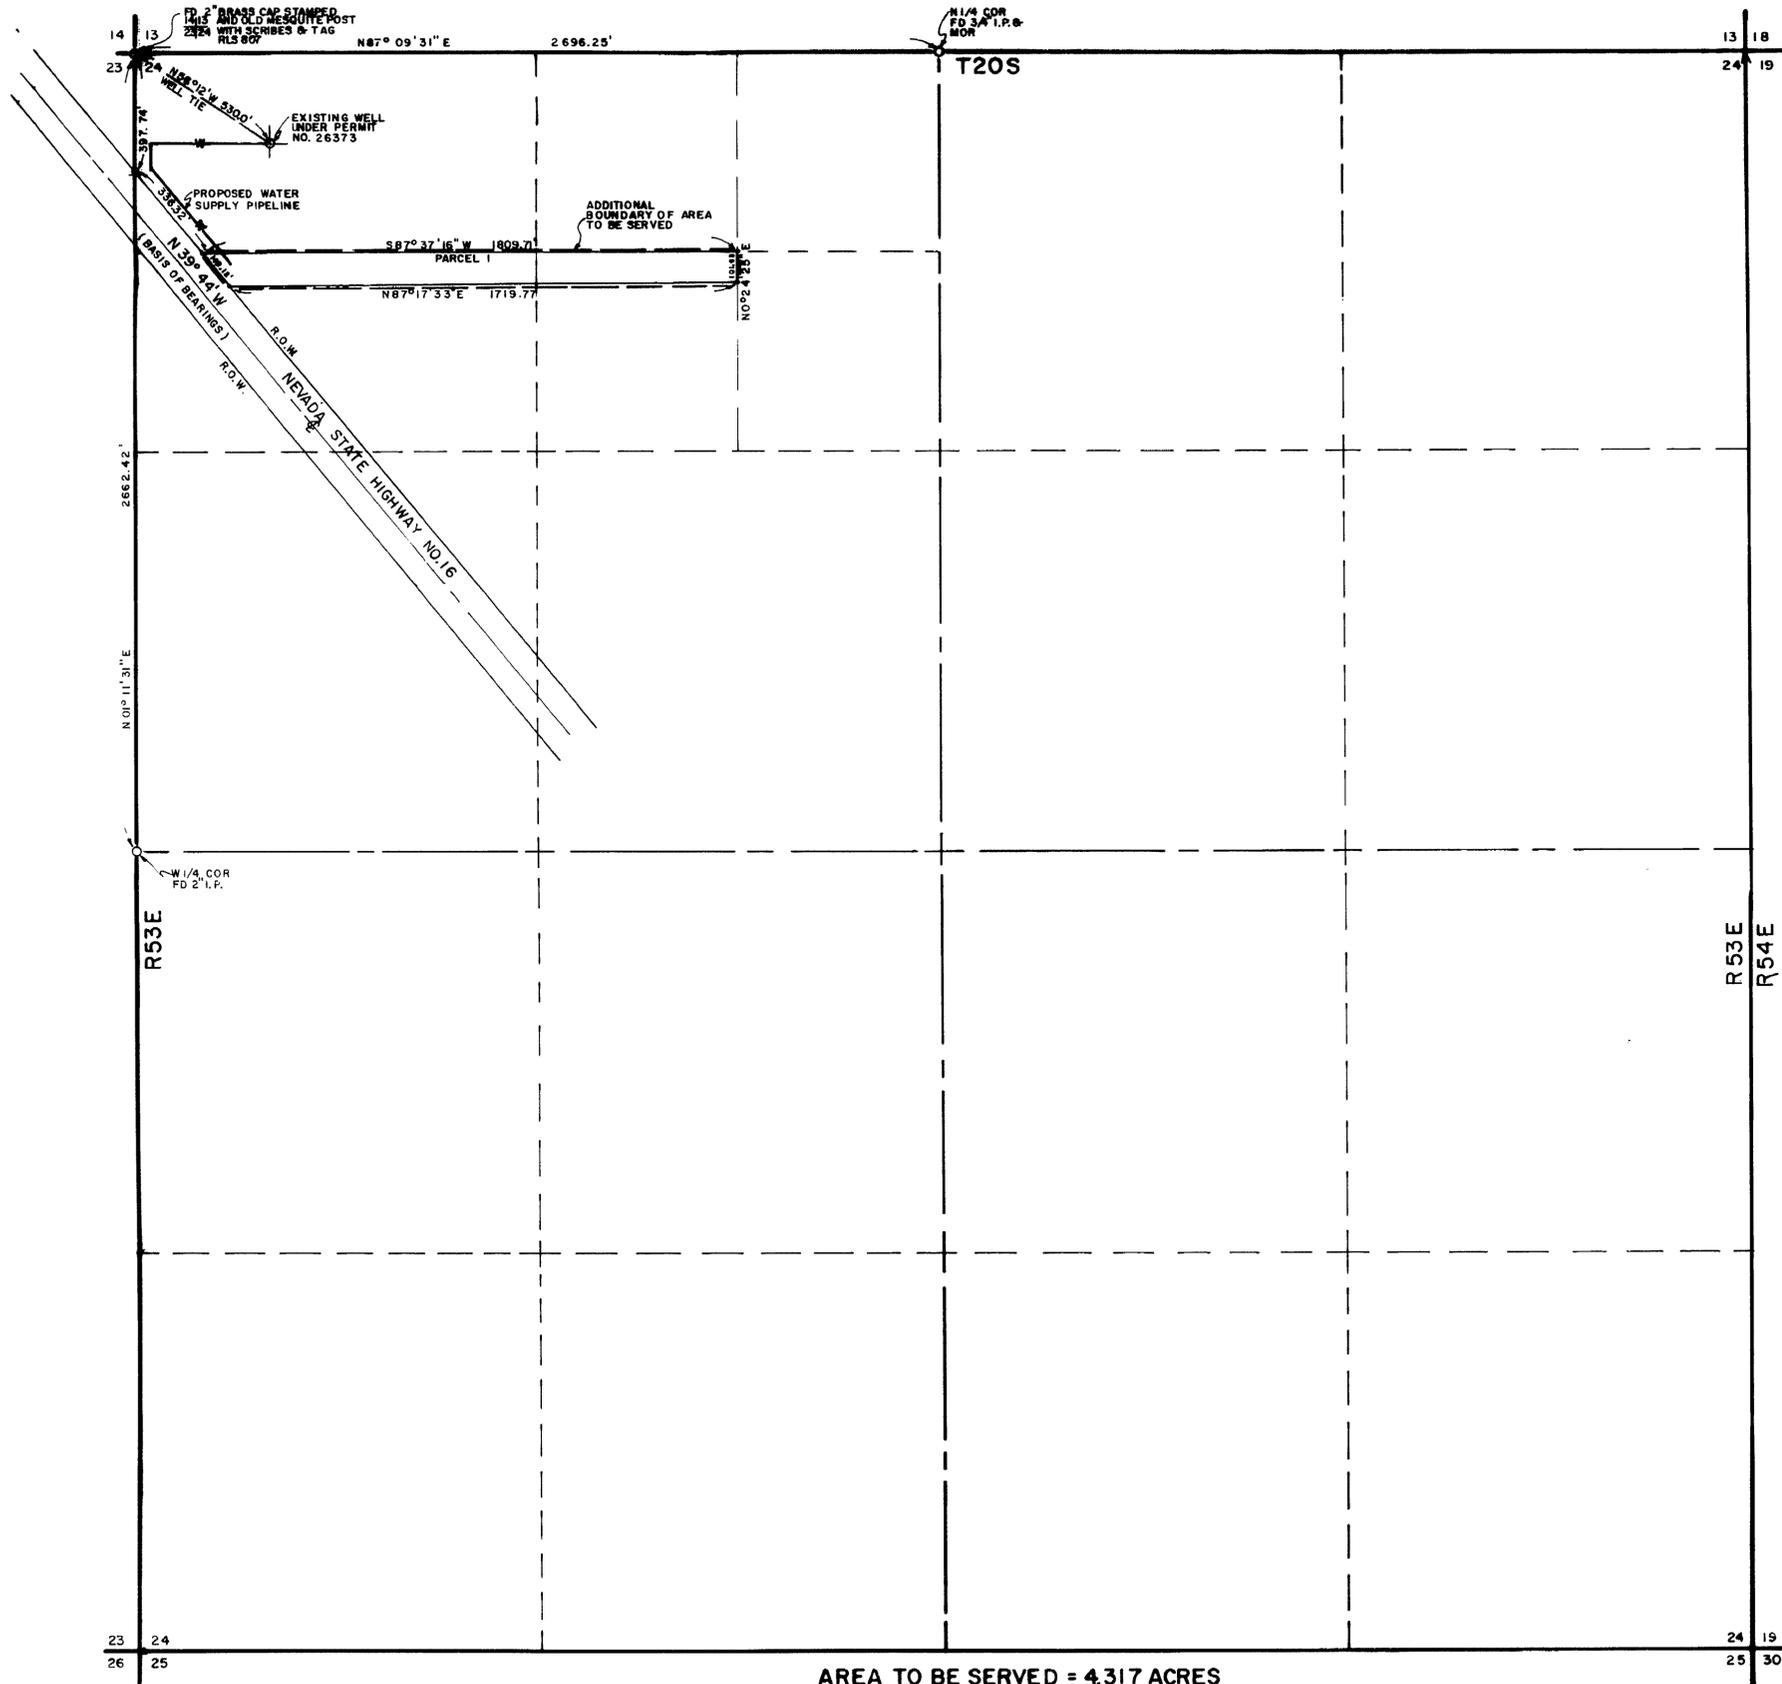

AREA TO BE SERVED = 4.317 ACRES



ENGINEERS CERTIFICATE

I, RUSSELL AVERY, BEING FIRST DULY SWORN, DEPOSE AND SAY THAT THIS MAP CONSISTS OF ONE SHEET, HAS BEEN CORRECTLY DRAWN TO THE DESIGNATED SCALE FROM FIELD NOTES OF A SURVEY MADE UNDER MY SUPERVISION AND MY DIRECTION BETWEEN June 7, 1979 and Sept. 11, 1979, THAT IT TRULY AND CORRECTLY REPRESENTS THE PROPOSED LOCATION AND EXTENT OF THE WORKS USED TO DIVERT WATER FROM AN UNDERGROUND SOURCE IN CLARK COUNTY BY RAY WULFENSTEIN FOR COMMERCIAL PURPOSES THAT THE PROPOSED POINT OF DIVERSION, THE APPROXIMATE LOCATION AND SIZE OF THE DIVERTING CHANNEL, ALL RECEIVERS OR BASINS, THE LOCATION AND NAMES OF OTHER WORKS, WHICH WILL CROSS OR CONNECT WITH THE PROPOSED WORKS AND THE BOUNDARY OF LANDS, SHOWN BY 40 ACRE SUBDIVISIONS OR FRACTIONS THERE OF, THE AREA PROPOSED TO BE SERVED ARE FULLY AND CORRECTLY DEMONSTRATED THEREON.

Russell Avery 9/14/79
 RUSSELL AVERY—WATER RIGHTS SURVEYOR—NO 339



STATE OF NEVADA SS
 COUNTY OF CLARK
 SUBSCRIBED AND SWORN TO ME THIS 11th DAY OF Sept, 1979


Robert Fulstone
 ROBERT FULSTONE, NOTARY PUBLIC
 IN AND FOR, CLARK COUNTY, NEVADA
 MY COMMISSION EXPIRES _____
Notary Public, State of Nevada
 CLARK COUNTY
 Robert Fulstone
 My Commission Expires Nov. 26, 1980

LEGAL DESCRIPTION

SCALE 1" = 300'
 BASIS OF BEARINGS
 @ NEVADA STATE HIGHWAY NO. 16
 N 39° 44' W

THAT PORTION OF THE NW 1/2, NW 1/4, SECTION 24, TOWNSHIP 20 SOUTH, RANGE 53 EAST, MDBM, MORE PARTICULARLY DESCRIBED AS FOLLOWS:

COMMENCING AT THE NORTHWEST CORNER OF SAID SECTION 24, THENCE S 01° 11' 31" W ON THE WEST LINE OF SAID SECTION 24 A DISTANCE OF 337.74 FT TO A POINT ON THE NORTH RIGHT OF LINE OF NEVADA STATE HIGHWAY NO. 16; THENCE S 39° 44' E ON SAID NORTH RIGHT LINE OF NEVADA STATE HIGHWAY NO. 16 A DISTANCE OF 336.32 FT TO A POINT OF INTERSECTION WITH THE NORTH LINE OF THE SW 1/2, NW 1/4 OF SAID SECTION 24, BEING THE TRUE POINT OF BEGINNING OF THE HEREBY DESCRIBED PARCEL, THENCE CONTINUING S 39° 44' E ON SAID NORTH RIGHT OF WAY LINE A DISTANCE OF 140.12 FT TO A POINT; THENCE LEAVING SAID RIGHT OF WAY, N 87° 17' 33" E A DISTANCE OF 1719.77 FT TO A POINT OF INTERSECTION WITH THE EAST LINE OF THE SW 1/4, NE 1/4, NW 1/4, OF SAID SECTION 24; THENCE N 0° 24' 25" E ON THE AFORE MENTIONED EAST LINE, A DISTANCE OF 101.63 FT TO POINT ON THE NORTH LINE OF THE SW 1/2, NW 1/4, OF SECTION 24; THENCE S 87° 17' 16" W ON THE NORTH LINE OF THE SW 1/2, NW 1/4, OF SAID SECTION 24, A DISTANCE OF 1809.71 FT, TO THE TRUE POINT OF BEGINNING, CONTAINING 4.317 ACRES.

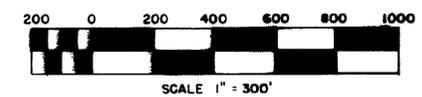

MAP TO ACCOMPANY APPLICATION TO APPROPRIATE WATER FROM AN UNDERGROUND SOURCE FOR: COMMERCIAL PURPOSES BY: RAY WULFENSTEIN NYE COUNTY, NEVADA

NOV 20 1979
 DIV. OF R. FULSTONE
 DATE: 6/18/79
 REVISED DATE: _____
 FOR MAPPLAND SURVEYING LAB. NEVADA, NEVADA COUNTY 895-2497

1979 SEP 20 PM 3 50

no - 7 38

39089