


UNSURVEYED

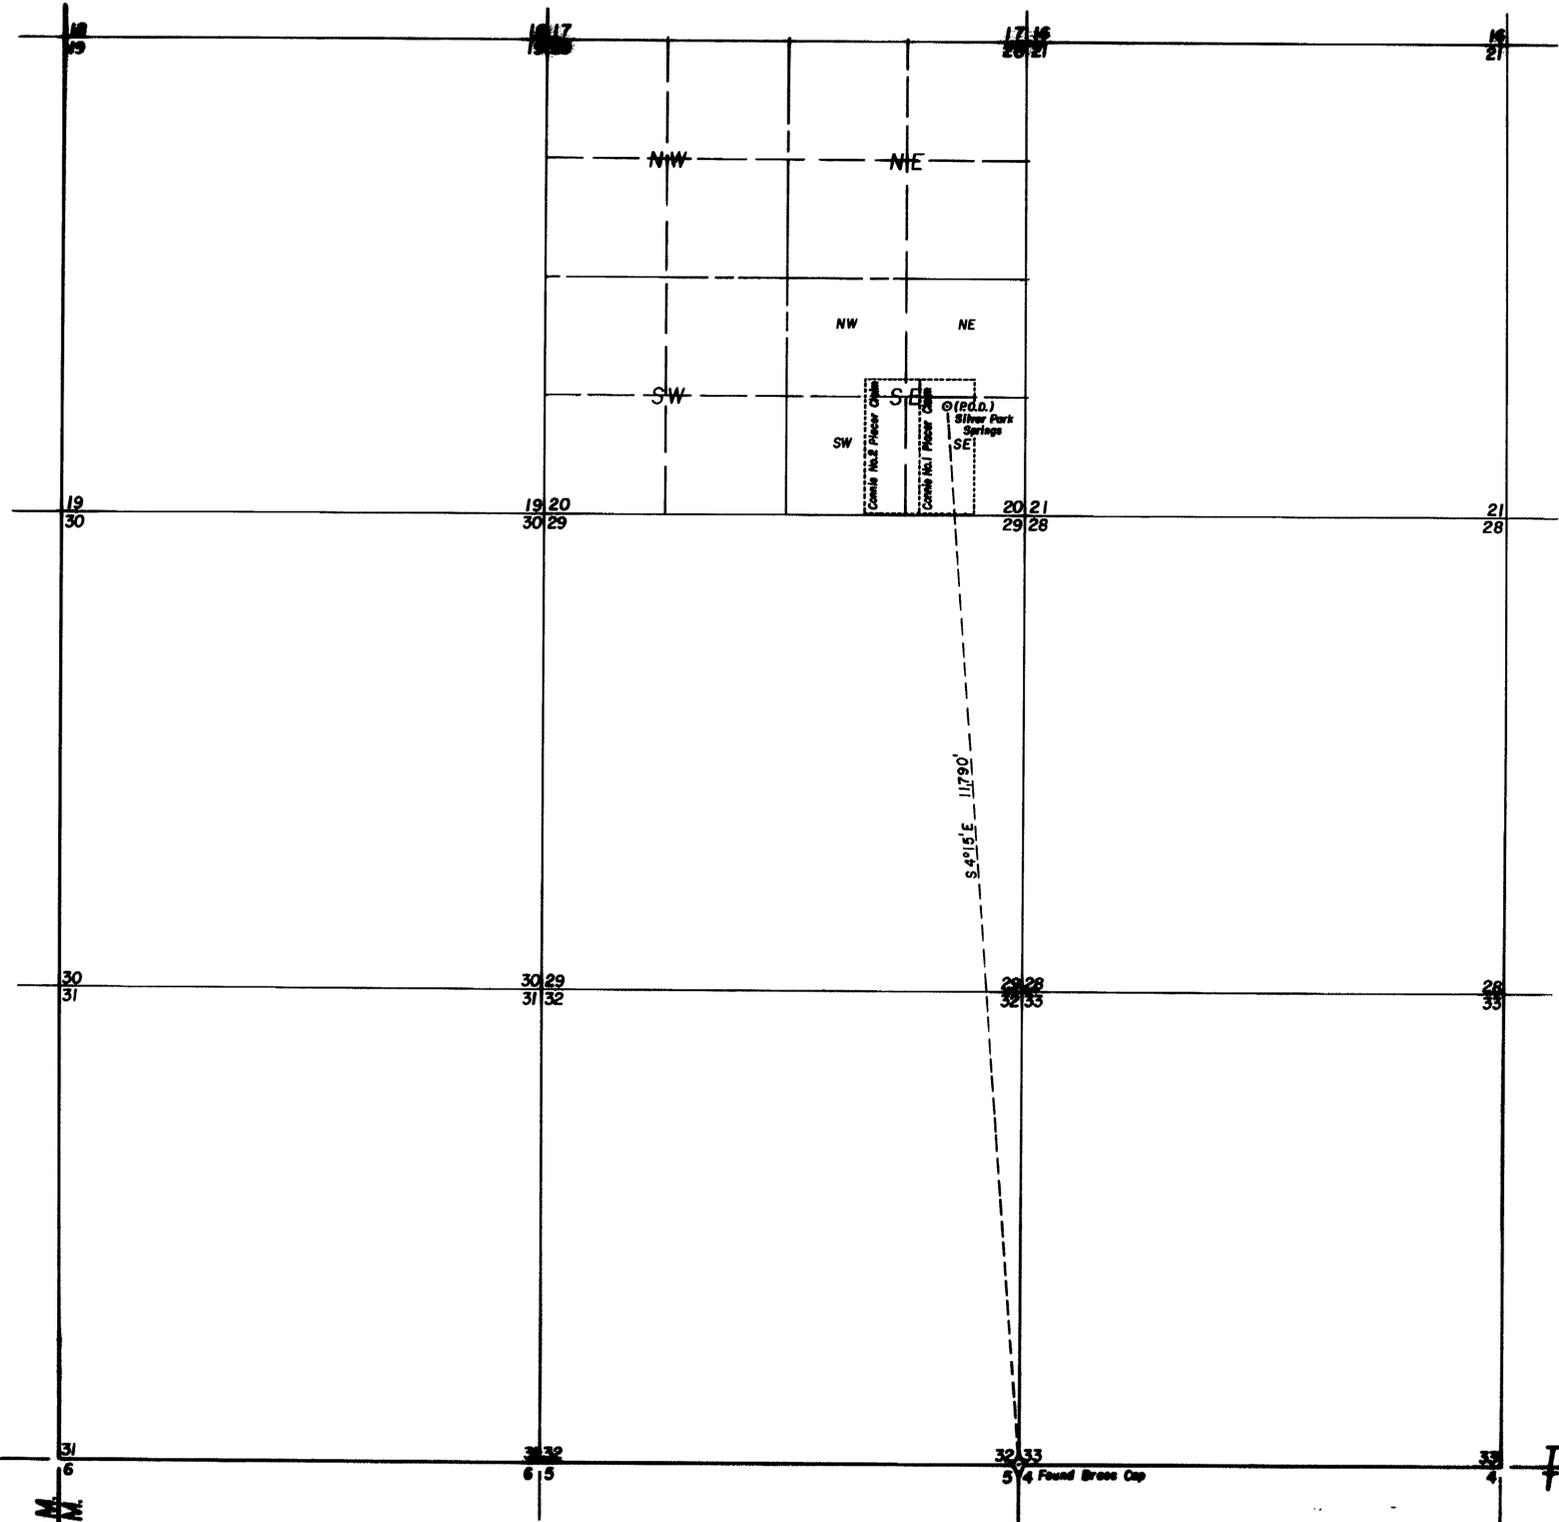

BASIS OF BEARING: SOLAR OBSERVATION



**SURVEYOR'S STATEMENT**

STATE OF NEVADA  
COUNTY OF LINCOLN ss



I, Gene Clayton, being first duly sworn, depose and say that this map consisting of one sheet, has been correctly drawn to the designated scale from field notes of a survey made by me on Sept. 4, 1979, that it truly and correctly represents the proposed location and extent of the works used to divert water from Silver Park Springs in Lincoln County, Nevada by Connie Simkins for Mining and Milling purposes; that the proposed point of diversion and location of mine, the location and names of all other works or streams which are crossed by or connected with said works are fully and correctly designated hereon.

*Gene D. Clayton*  
Land & Water Right Surveyor

**ACKNOWLEDGEMENT**

Subscribed and sworn to before me this 7th day of May, 1980. Notary Public in and for Lincoln County, Nev.

*Daniel A. Dole*

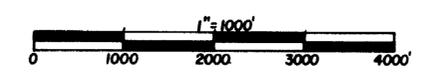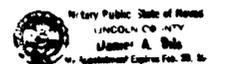

R67E, MDB & M  
R69E, MDB & M

LINCOLN COUNTY

JULY 25 PM 2 05

FILED  
JUL 25 1980  
LINCOLN COUNTY, NEV.

39138  
MAP  
TO ACCOMPANY APPLICATION  
TO APPROPRIATE WATER  
FROM SILVER PARK SPRINGS  
FOR MINING & MILLING PURPOSES  
BY CONNIE SIMKINS

39138