


T.43N., R.39E.
M.D.B.M.

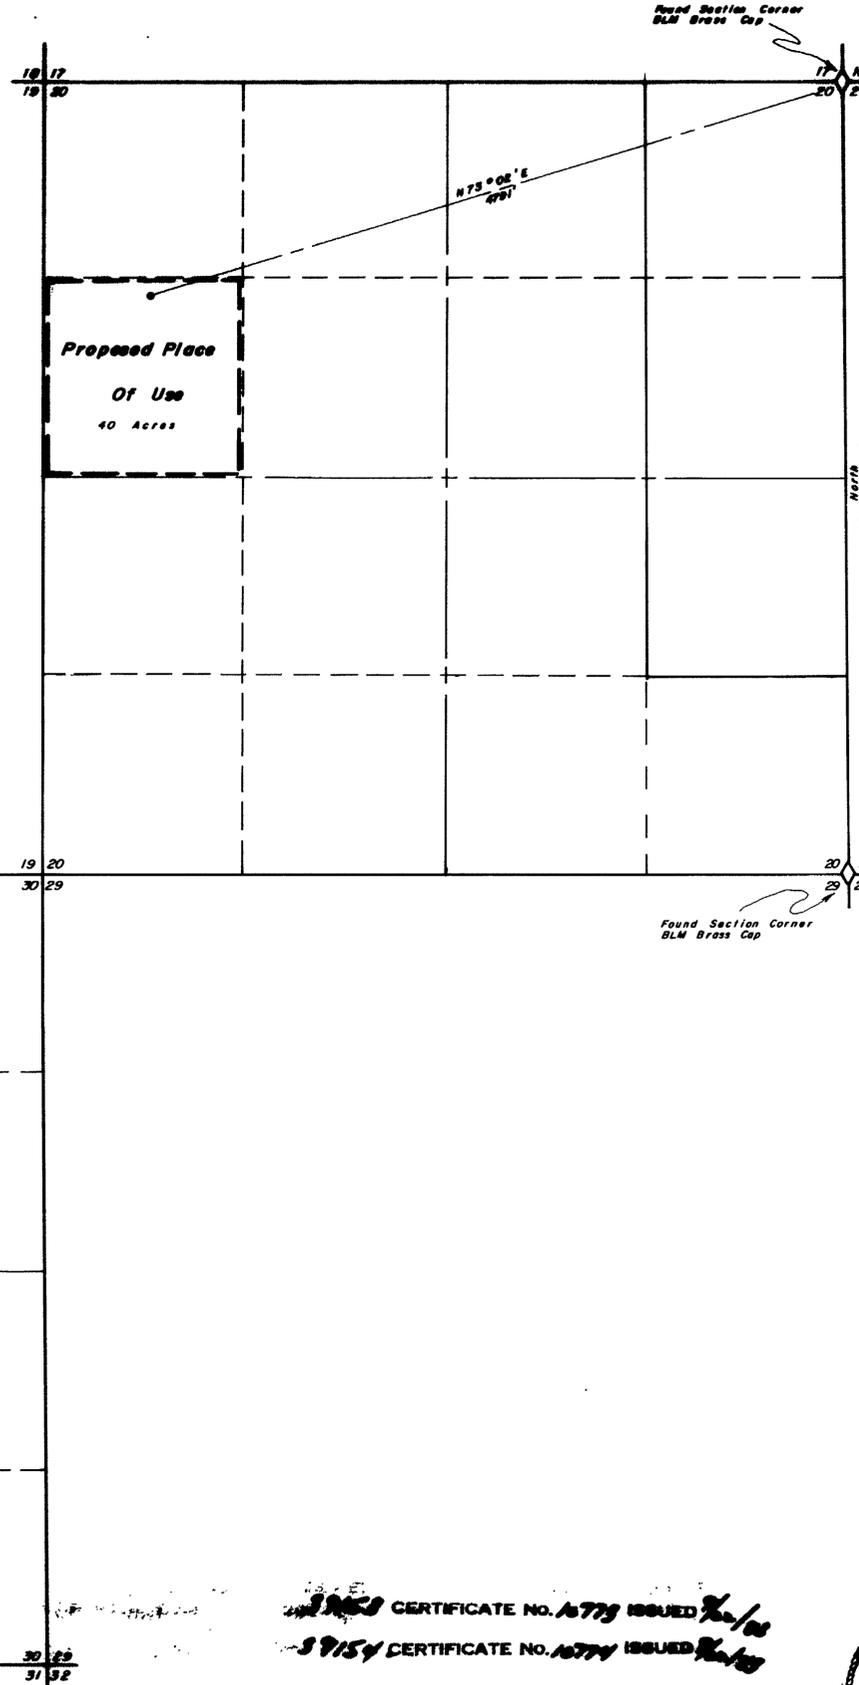

State of Nevada } S.S.
County of Humboldt }


I, Robert N. Caldwell, being first duly sworn, depose and say that this map, consisting of one sheets, has been correctly drawn from field notes of a survey made by me during July, 1979, that it truly and correctly represents the location and extent of the works used to divert water from unnamed springs in Humboldt County by Harold K. & Sandra P. Boggio for Stockwatering purposes, that the proposed point of diversion, the approximate location and size of the diverting channel, all reservoirs or basins, the locations and names of all other works which will cross or connect with the proposed works, and the boundary of all lands, showing by 40-acre subdivisions the areas proposed to be irrigated, are fully and correctly designated thereon.

Robert N. Caldwell
State Water Right Surveyor No. 468

Subscribed and sworn to before me this 26th day of SEPTEMBER 19 79.

Robert N. Caldwell
ROBERT N. CALDWELL
Notary Public - State of Nevada
Humboldt County
My Commission expires Mar. 8, 1981

Scale 1" = 600'

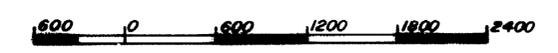

CERTIFICATE NO. 16773 ISSUED 7/2/79
CERTIFICATE NO. 16774 ISSUED 7/2/79

FILED
SEP 27 1979
STATE ENGINEER'S OFFICE



OFFICE
STATE ENGINEER
1979 SEP 27 PM 2 11

Desert - Mountain Surveying Company
510 Malarkey Street
Winnemucca, Nevada 89448

39153-4

Map
To Accompany Application To
Appropriate Water From
Unnamed Springs in Humboldt County
By Harold K. & Sandra P. Boggio
For Stockwatering Purposes

39154 39153