


STATE OF NEVADA
 COUNTY OF WASHOE SS:

I, Ernest E. Miller, Sr., being first duly sworn, depose and say that this map, consisting of one sheet, has been correctly drawn to the designated scale from field notes of a survey made by me on the 10th day of June, 1960, that it truly and correctly represents the proposed location and extent of the works used to divert water from an underground source in Washoe County by C.R. MILLER and DENISE MILLER for irrigation and domestic purposes. That the proposed point of diversion, the approximate location and size of the diverting channel, all reservoirs or basins, the location and names of all other works which will cross or connect with the proposed works, and the boundary of all lands, showing by 40-acre subdivisions the areas proposed to be irrigated, are fully and correctly designated thereon.

Ernest E. Miller, Sr.
 State Water Right Surveyor No. 273


Subscribed and sworn to before me this 12th day of June, 1960.

Sharon J. Roguetta
 Notary Public in and for Nevada

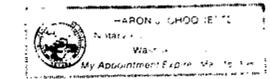

M. D. B. & M.

Basis of bearings shown on this map is Record of Survey 439204 (1022) and 505092 (1135).

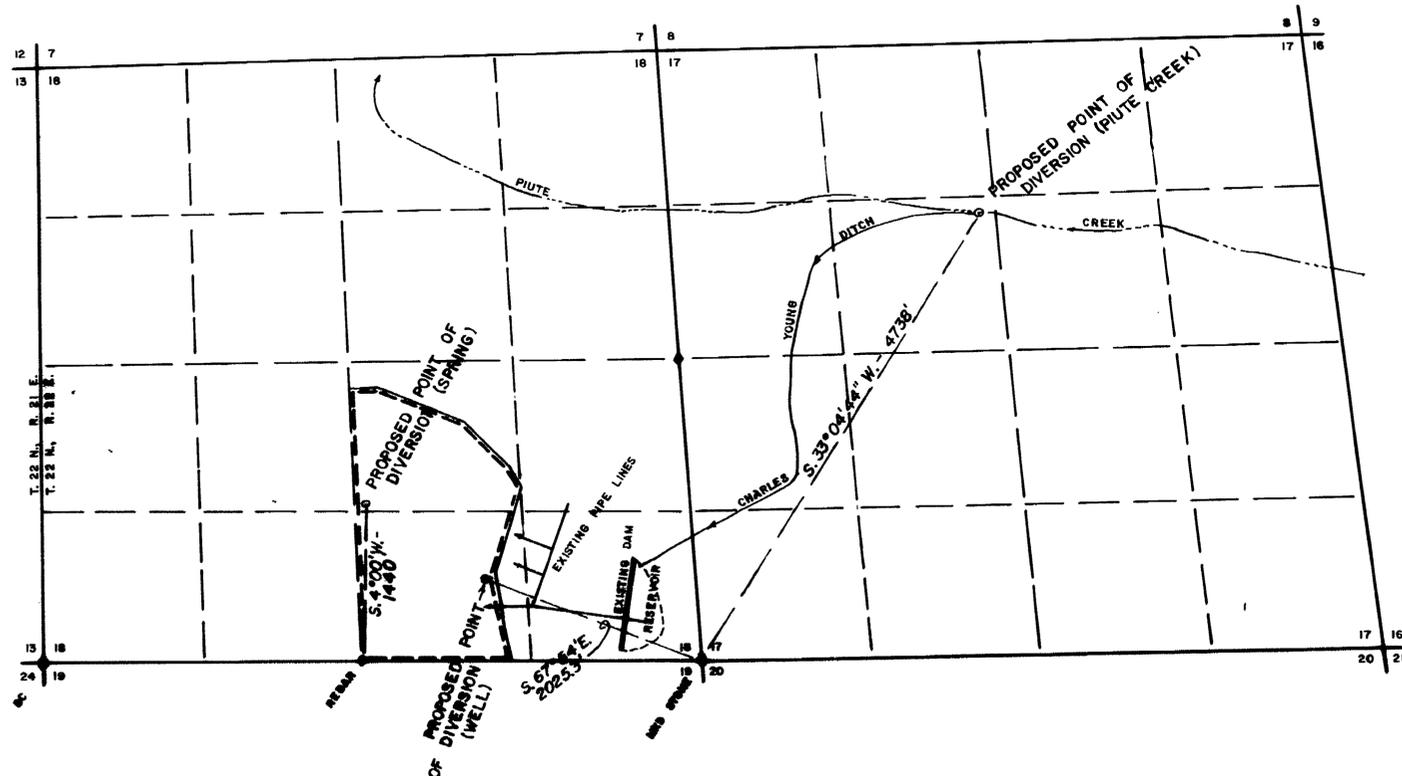

SCALE: 1 INCH = 800 FEET



FILED
 JUN 16 1960
 STATE ENGINEER'S OFFICE

1960 JUN 16 PM 4 43

29277

MAP
 TO ACCOMPANY APPLICATION
 TO APPROPRIATE WATER
 BY
 C. R. MILLER and DENISE MILLER
 FOR
 IRRIGATION AND DOMESTIC PURPOSES
 FROM
 PIUTE CREEK, SPRING and UNDERGROUND SOURCE

800 E. 1st, 700 WEST PUEBLO ST., RENO, NEV. 89501

39277