




T. 33 N., R. 53 E., M. D. M.

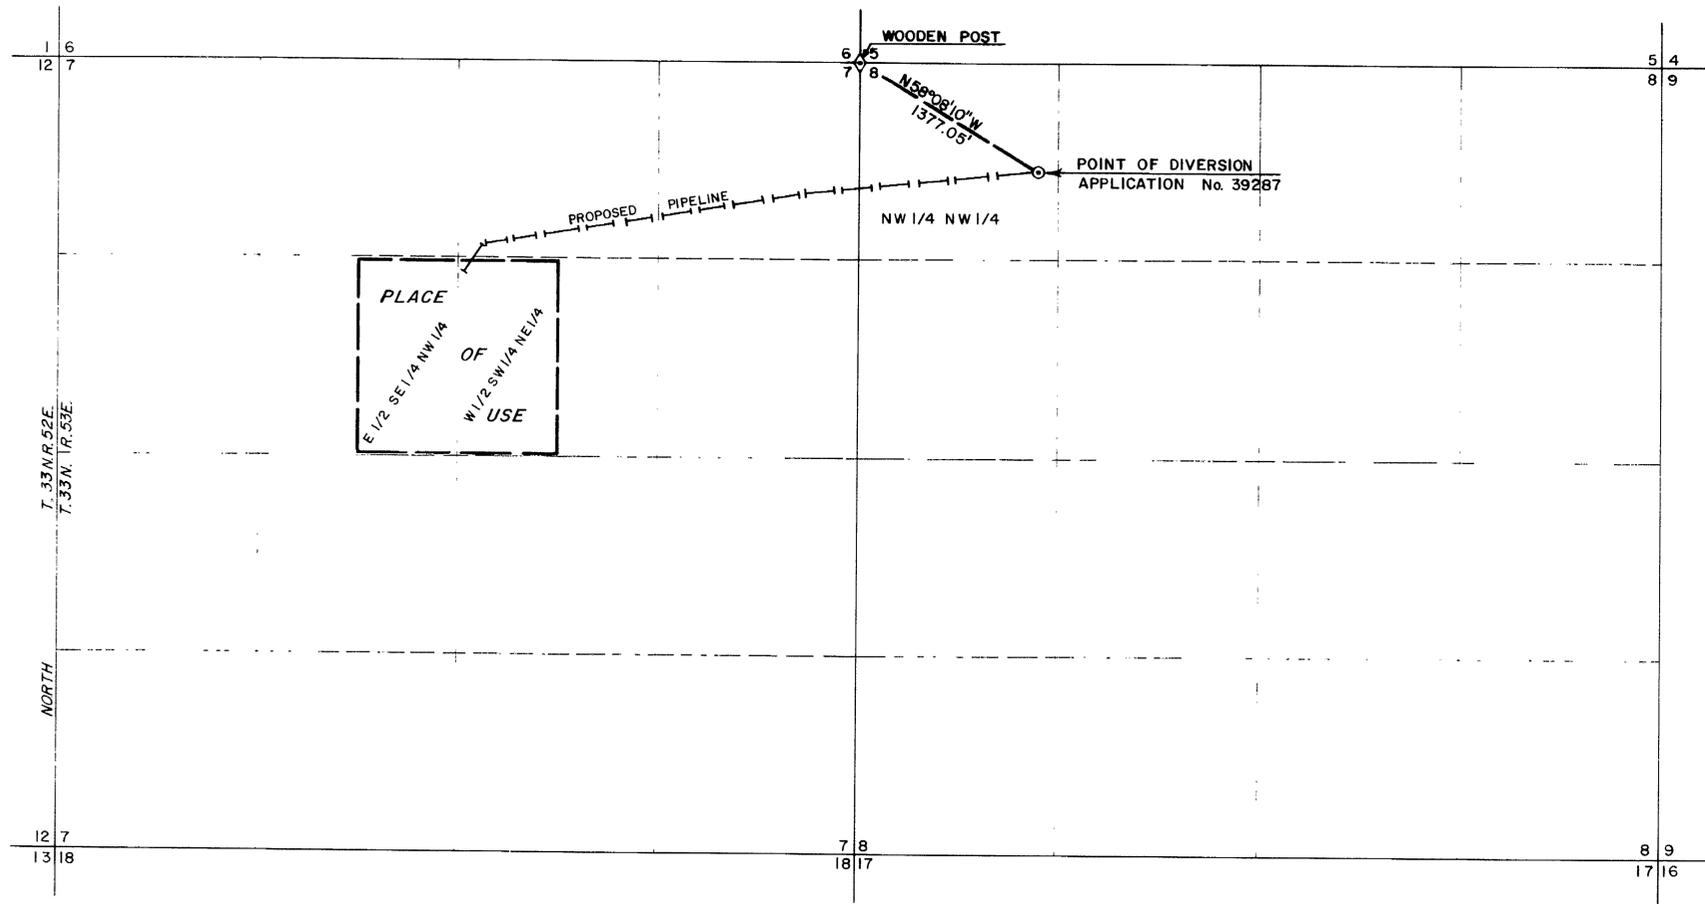

STATE OF NEVADA }
COUNTY OF ELKO } ss.

I, William A. Nisbet, being first duly sworn, depose and say that this map, consisting of one sheet, has been correctly drawn to the designated scale from field notes of a survey made by Norman W. Rockwell on the 2nd day of October, 1979; that it truly and correctly represents the proposed location and extent of the works used to divert water from an UNNAMED SPRING in ELKO COUNTY by WILLIAM S. ARCHIBALD for IRRIGATION AND HEATING PURPOSES. That the proposed points of diversion, the approximate location and size of the diverting channel, all reservoirs or basins, the location and names of all other works which will cross or connect with the proposed works, and the boundary of all lands, showing by 40-acre subdivisions the areas proposed to be irrigated, are fully and correctly designated thereon.


William A. Nisbet
STATE WATER RIGHT SURVEYOR NO. 448

Subscribed and sworn to before me this 29th day of July, 1980.
Notary Public in and for Elko County, Nevada.

Laura Bernadett



BASIS OF BEARINGS: 39227 - Westline of Section 1 per G.L.S. Plat map approved in 1903.

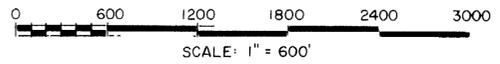

RECEIVED
JUL 30 1980
STATE ENGINEER'S OFFICE
ELKO OFFICE

FILED
JUL 30 1980
STATE ENGINEER'S OFFICE

NO.	BY	DATE	REVISION	CHECK	APP'D

DRAWN BY W. A. S. APPROVED BY *W.A.S.*
JOB NO. 2379-001 DATE JULY 1980

MAP
TO ACCOMPANY APPLICATION TO
APPROPRIATE WATER FOR
IRRIGATION & HEATING PURPOSES
BY
WILLIAM S. ARCHIBALD
FROM A SPRING

CHILTON ENGINEERING
421 COURT STREET
ELKO, NEVADA

W80066 |

39287