


Cor. Fd. 36 31
 Volcanic stone
 (14" X 12" X 8")
 B mound of
 stone

NW Cor. Sec. 6 bears
 N43°37'W
 14,174'

UNSURVEYED
 T.6N., R.37E., M.D.M.

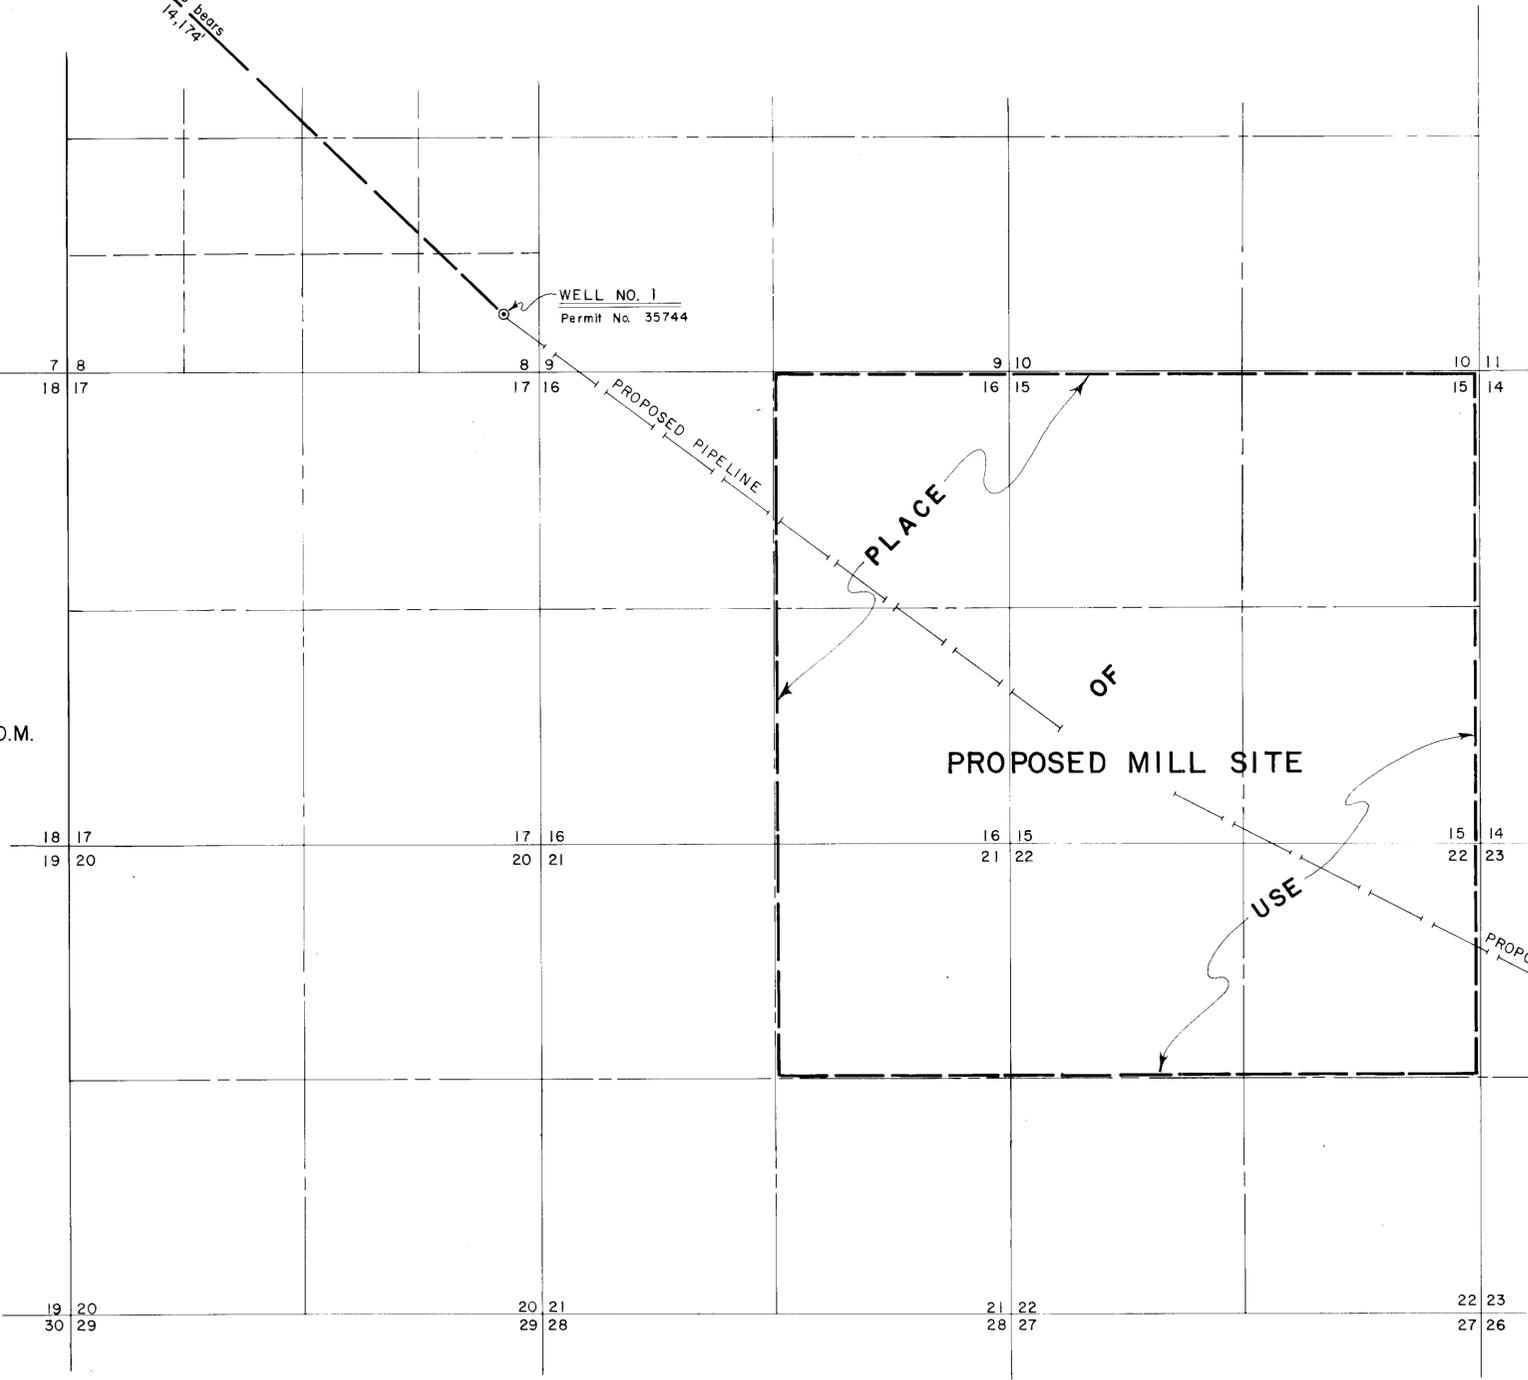

STATE OF NEVADA }
 COUNTY OF ELKO } ss.



I, William A. Nisbet, being first duly sworn, depose and say that this map, consisting of one sheet, has been correctly drawn to the designated scale from field notes of a survey, made under my supervision and direction, on the 15th day of May, 1980; that it truly and correctly represents the proposed location and extent of the works used to divert water from UNDERGROUND SOURCES in ESMERALDA COUNTY by UNION CARBIDE CORPORATION for MINING, MILLING, & DOMESTIC PURPOSES. That the proposed points of diversion, the approximate location and size of the diverting channel, all reservoirs or basins, the location and names of all other works which will cross or connect with the proposed works, and the boundary of all lands, showing by 40-acre subdivisions, the areas proposed to be irrigated, are fully and correctly designed.

William A. Nisbet
 STATE WATER RIGHT SURVEYOR
 4448
 3805

Subscribed and sworn to before me this 14th day of June, 1980.
 Notary Public in and for Elko County, Nevada.

Leora Bernadet
 LEORA BERNADOT
 Notary Public - State of Nevada
 Elko County, Nevada
 Commission expires May 2, 1983

BASIS OF BEARINGS: Nevada State Plane Coordinate System, West Zone.

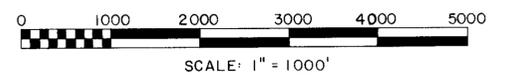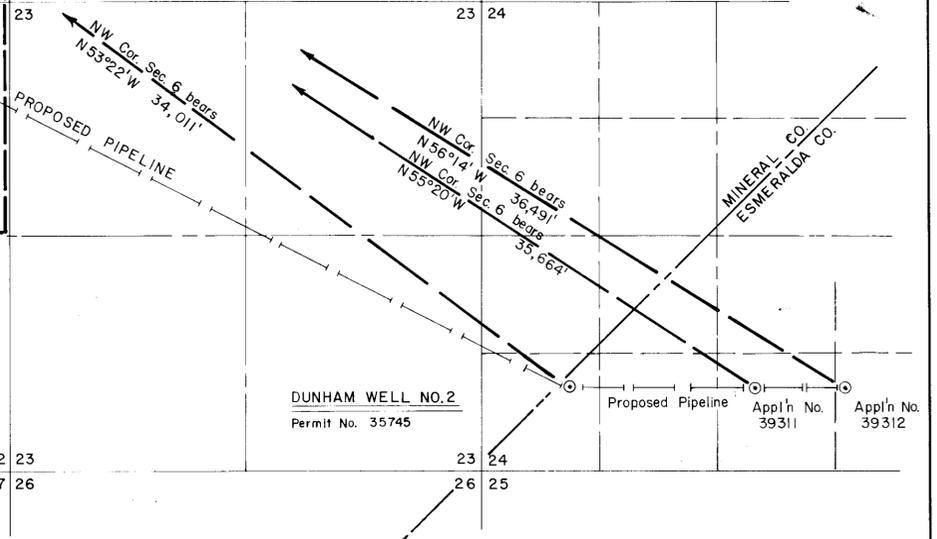

FILED
 JUL 3 1980
 STATE ENGINEERS OFFICE

39311-12

NO.	BY	DATE	DESCRIPTION	CHK'D	APP'D
REVISIONS					
DRAWN BY W. A. S.					
APPROVED BY W. A. N.					
JOB NO. 2254-003			DATE MAY 1980		

MAP
 TO ACCOMPANY APPLICATION
 TO APPROPRIATE WATER FOR
 MINING, MILLING, & DOMESTIC PURPOSES
 BY
UNION CARBIDE CORPORATION
 FROM UNDERGROUND SOURCES

CHILTON ENGINEERING W80039
 ELKO, NEVADA
 421 COURT STREET

80999 80998 39312 39311