


T. 30N, R. 61E MOUNT DIABLO
MERIDIAN, NEVADA

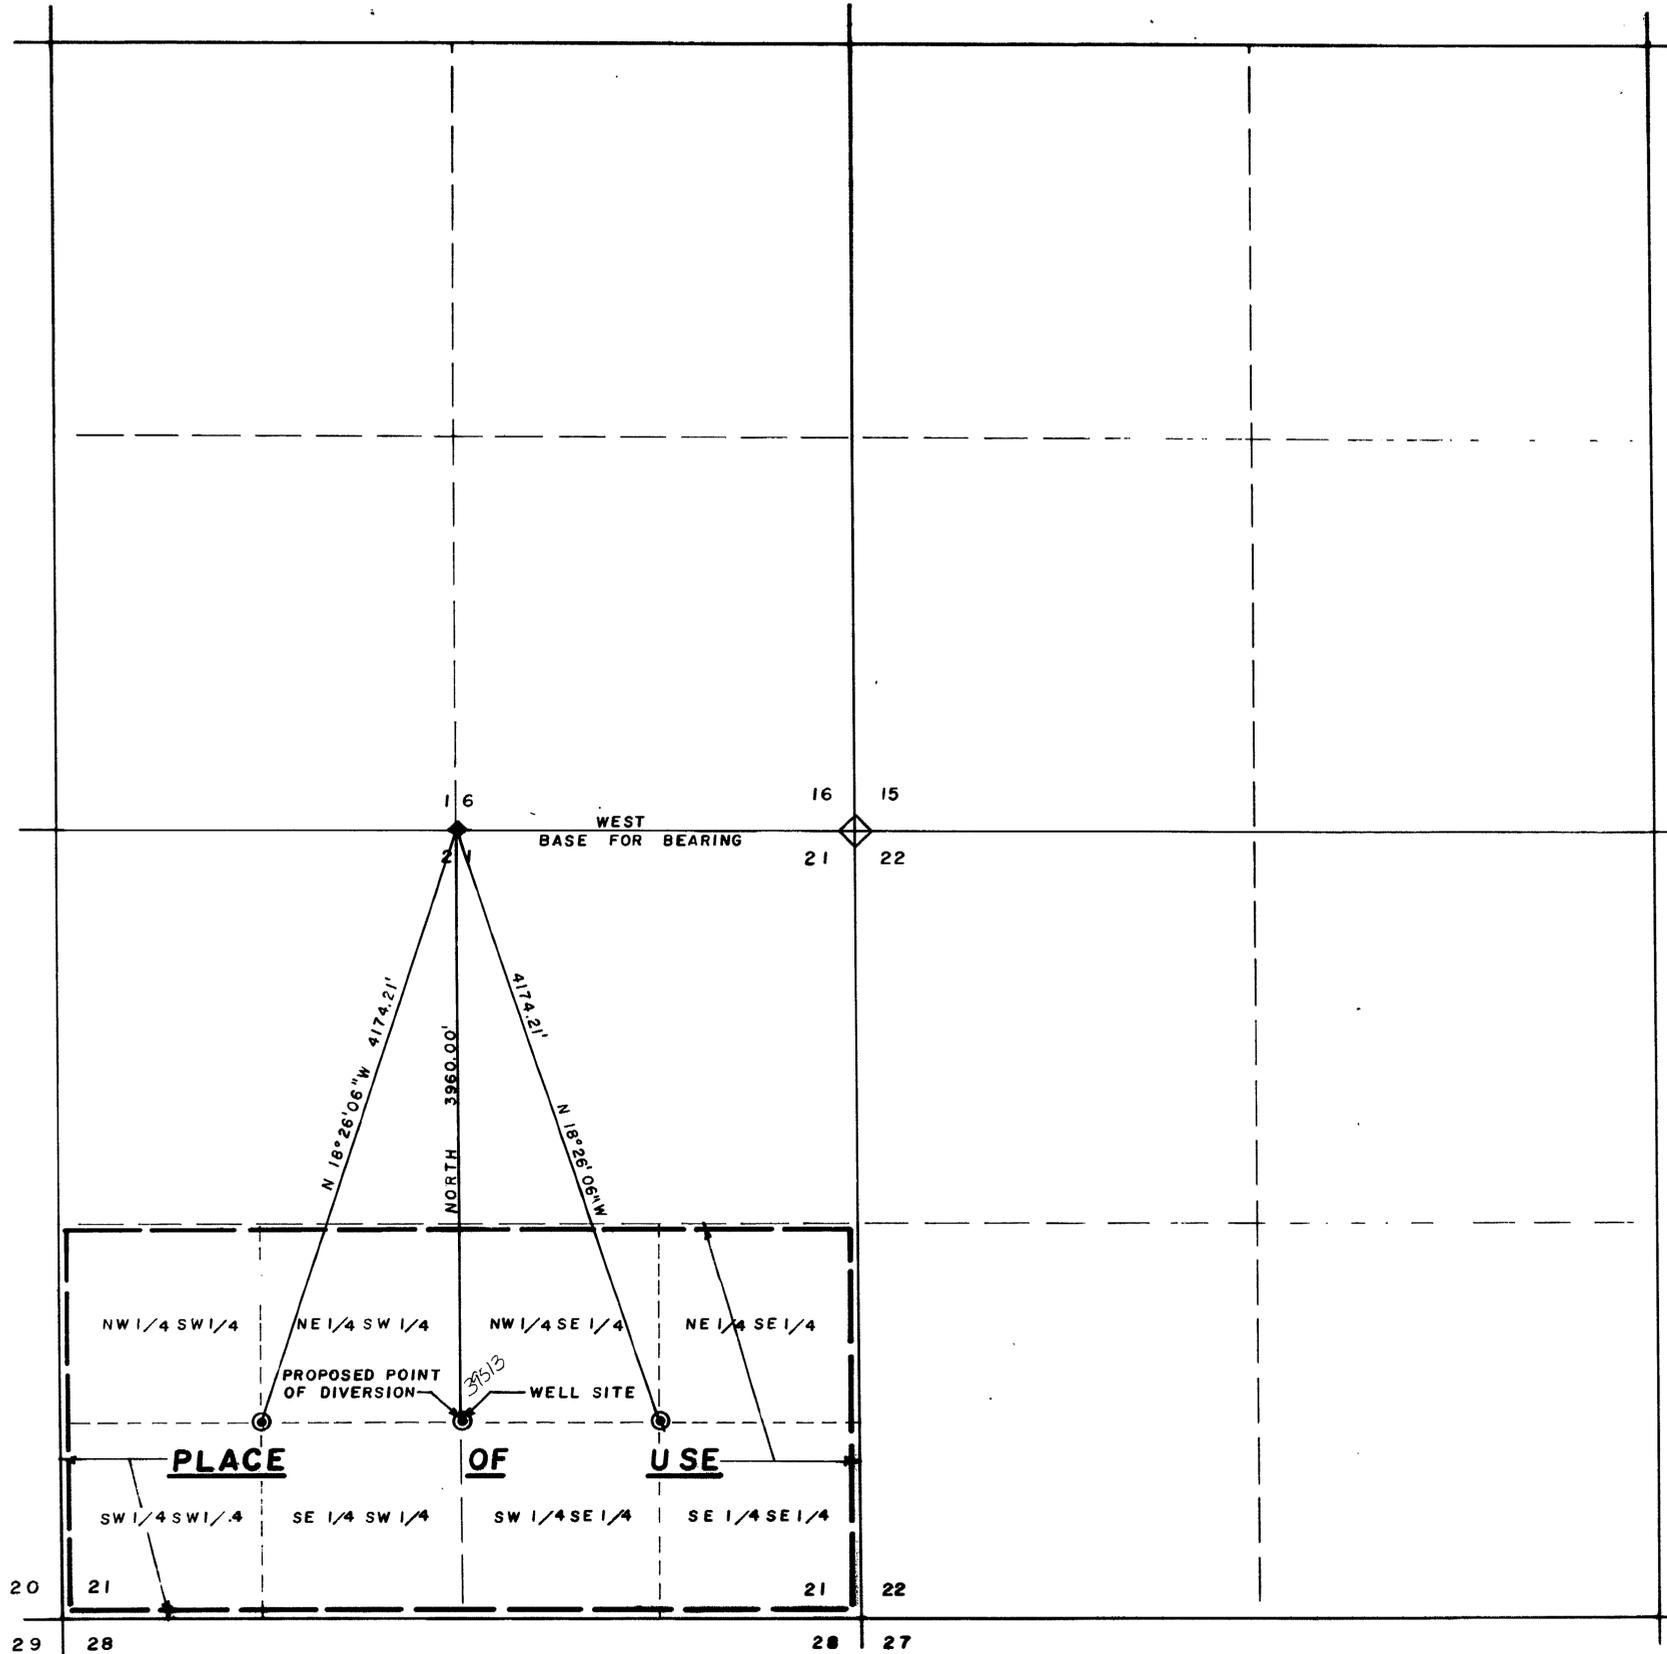

STATE OF UTAH
COUNTY OF SALT LAKE SS


I, HOOPER KNOWLTON, JR., BEING FIRST DULY SWORN, DEPOSE AND SAY THAT THIS MAP, CONSISTING OF 1 SHEETS, NUMBERED FROM 1 TO 1, INCLUSIVE, HAS BEEN CORRECTLY DRAWN TO THE DESIGNATED SCALE FROM FIELD NOTES OF A SURVEY MADE BY ME, (OR UNDER MY SUPERVISION AND DIRECTION), BETWEEN THE 16th DAY OF JUNE, AND THE 20th DAY OF JUNE, 1980; THAT IT TRULY AND CORRECTLY REPRESENTS THE PROPOSED LOCATION AND EXTENT OF THE WORKS USED TO DIVERT WATER FROM UNDERGROUND, IN ELKO COUNTY, BY JUEL LOTT (APPLICANT)

FOR IRRIGATION PURPOSES, THAT THE PROPOSED POINT OF DIVERSION, THE APPROXIMATE LOCATION AND SIZE OF THE DIVERTING CHANNEL, ALL RESERVOIRS OR BASINS, THE LOCATION AND NAMES OF ALL OTHER WORKS WHICH WILL CROSS OR CONNECT WITH THE PROPOSED WORKS, AND THE BOUNDARY OF ALL LANDS, SHOWING BY 40-ACRE SUBDIVISIONS THE AREAS PROPOSED TO BE IRRIGATED, ARE FULLY AND CORRECTLY DESIGNATED THEREON.

[Signature]
STATE WATER RIGHT SURVEYOR NO. 579

SUBSCRIBED AND SWORN TO BEFORE ME THIS 30th DAY OF JUNE, 1980. NOTARY PUBLIC IN AND FOR SALT LAKE COUNTY, UTAH.

[Signature]
(NOTARY PUBLIC)

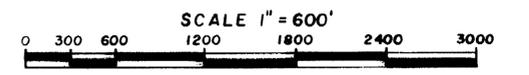

1980 JUL 3 AM 11 04

NOTE: THE LAND IS TO BE IRRIGATED BY A ROTATING SPRINKLER SYSTEM PIVOTING NEAR THE WELL SITE. THERE WILL BE NO DIVERTING CHANNELS, RESERVOIRS, BASINS OR OTHER WORKS.

39512

MAP
TO ACCOMPANY APPLICATION TO APPROPRIATE WATER FOR IRRIGATION FOR JUEL LOTT

FROM AN UNDERGROUND SOURCE

39513