


T. 30N, R. 61E. MOUNT DIABLO  
MERIDIAN, NEVADA



T. 30 N, R. 60 E.  
T. 30 N, R. 61 E.

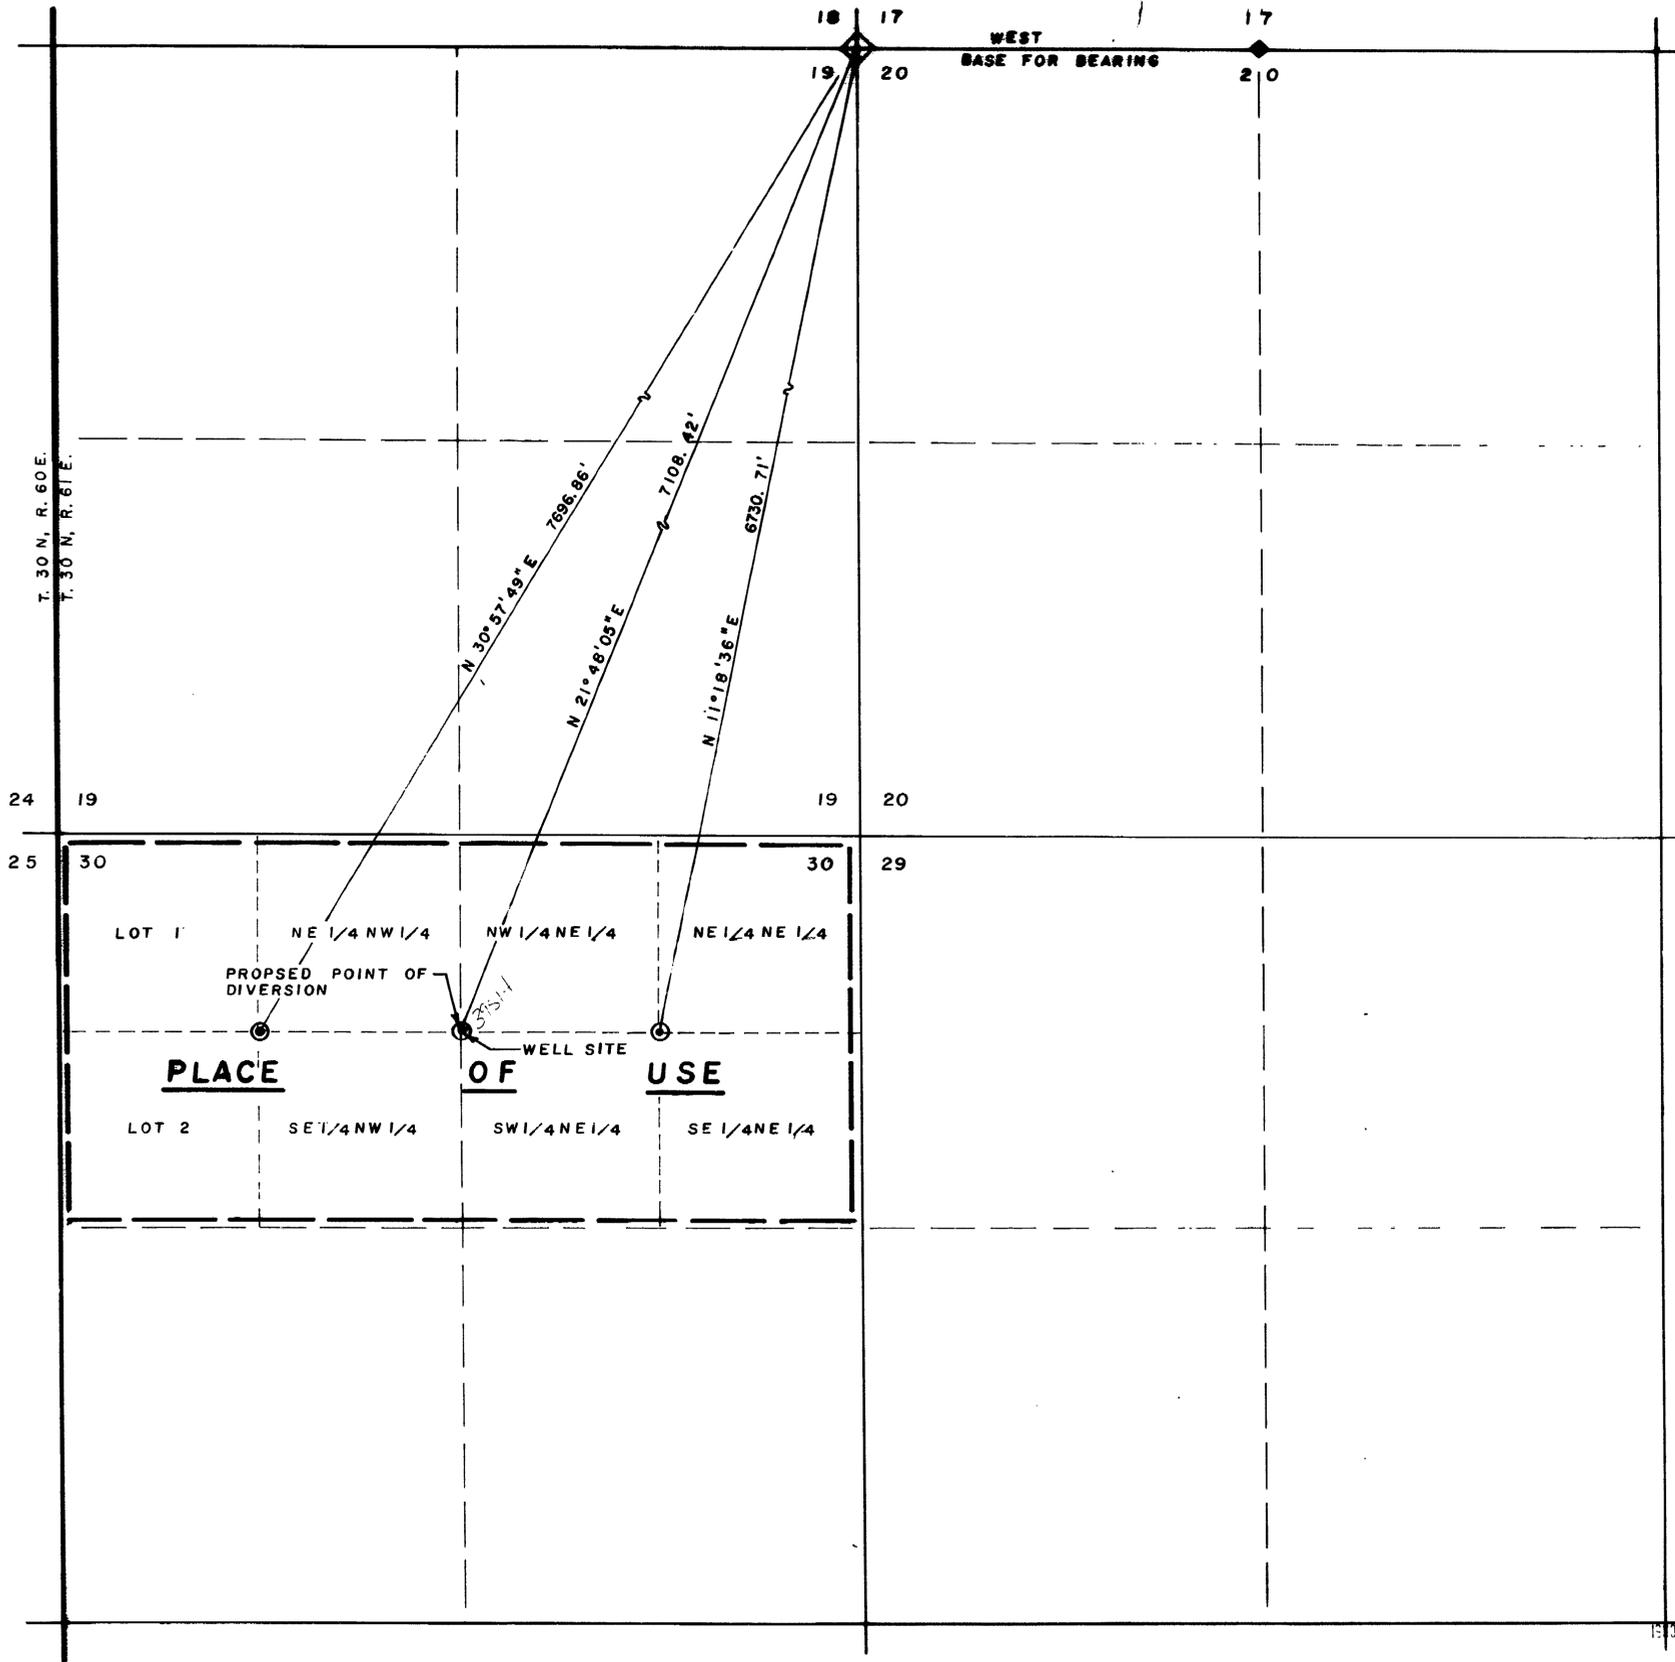

STATE OF UTAH  
COUNTY OF SALT LAKE SS


I, HOOPER KNOWLTON, JR., BEING FIRST DULY SWORN,  
DEPOSE AND SAY THAT THIS MAP, CONSISTING OF 1  
SHEETS, NUMBERED FROM 1 TO 1, INCLUSIVE, HAS BEEN  
CORRECTLY DRAWN TO THE DESIGNATED SCALE FROM FIELD  
NOTES OF A SURVEY MADE BY ME, (OR UNDER MY SUPERVISION  
AND DIRECTION), BETWEEN THE 16 TH DAY OF JUNE, AND  
THE 20 TH DAY OF JUNE, 1980; THAT IT TRULY AND  
CORRECTLY REPRESENTS THE PROPOSED LOCATION AND EXTENT  
OF THE WORKS USED TO DIVERT WATER FROM  
UNDERGROUND (SOURCE), IN ELKO COUNTY,  
BY GALE PALMER (APPLICANT)

FOR IRRIGATION PURPOSES. THAT THE PROPOSED POINT OF  
DIVERSION, THE APPROXIMATE LOCATION AND SIZE OF THE  
DIVERTING CHANNEL, ALL RESERVOIRS OR BASINS, THE  
LOCATION AND NAMES OF ALL OTHER WORKS WHICH WILL  
CROSS OR CONNECT WITH THE PROPOSED WORKS, AND  
THE BOUNDARY OF ALL LANDS, SHOWING BY 40-ACRE  
SUBDIVISIONS THE AREAS PROPOSED TO BE IRRIGATED, ARE  
FULLY AND CORRECTLY DESIGNATED THEREON.

*[Signature]*  
(STATE WATER RIGHT SURVEYOR) NO. 579

SUBSCRIBED AND SWORN TO BEFORE ME THIS 30 TH DAY  
OF JUNE, 1980. NOTARY PUBLIC IN AND FOR  
SALT LAKE COUNTY, UTAH.

*[Signature]*  
NOTARY PUBLIC  
STATE OF UTAH

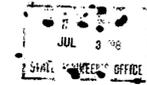

SCALE 1" = 600'  
0 300 600 1200 1800 2400 3000

391514

NOTE: THE LAND IS TO BE IRRIGATED BY A  
ROTATING SPRINKLER SYSTEM PIVOTING  
NEAR THE WELL SITE. THERE WILL BE NO  
DIVERTING CHANNELS, RESERVOIRS, BASINS OR  
OTHER WORKS.

**MAP**  
TO ACCOMPANY APPLICATION TO APPROPRIATE  
WATER FOR  
IRRIGATION  
FOR  
GALE PALMER  
FROM AN UNDERGROUND SOURCE

39514