


T. 21 N., R. 61 E., M. D. B. & M.

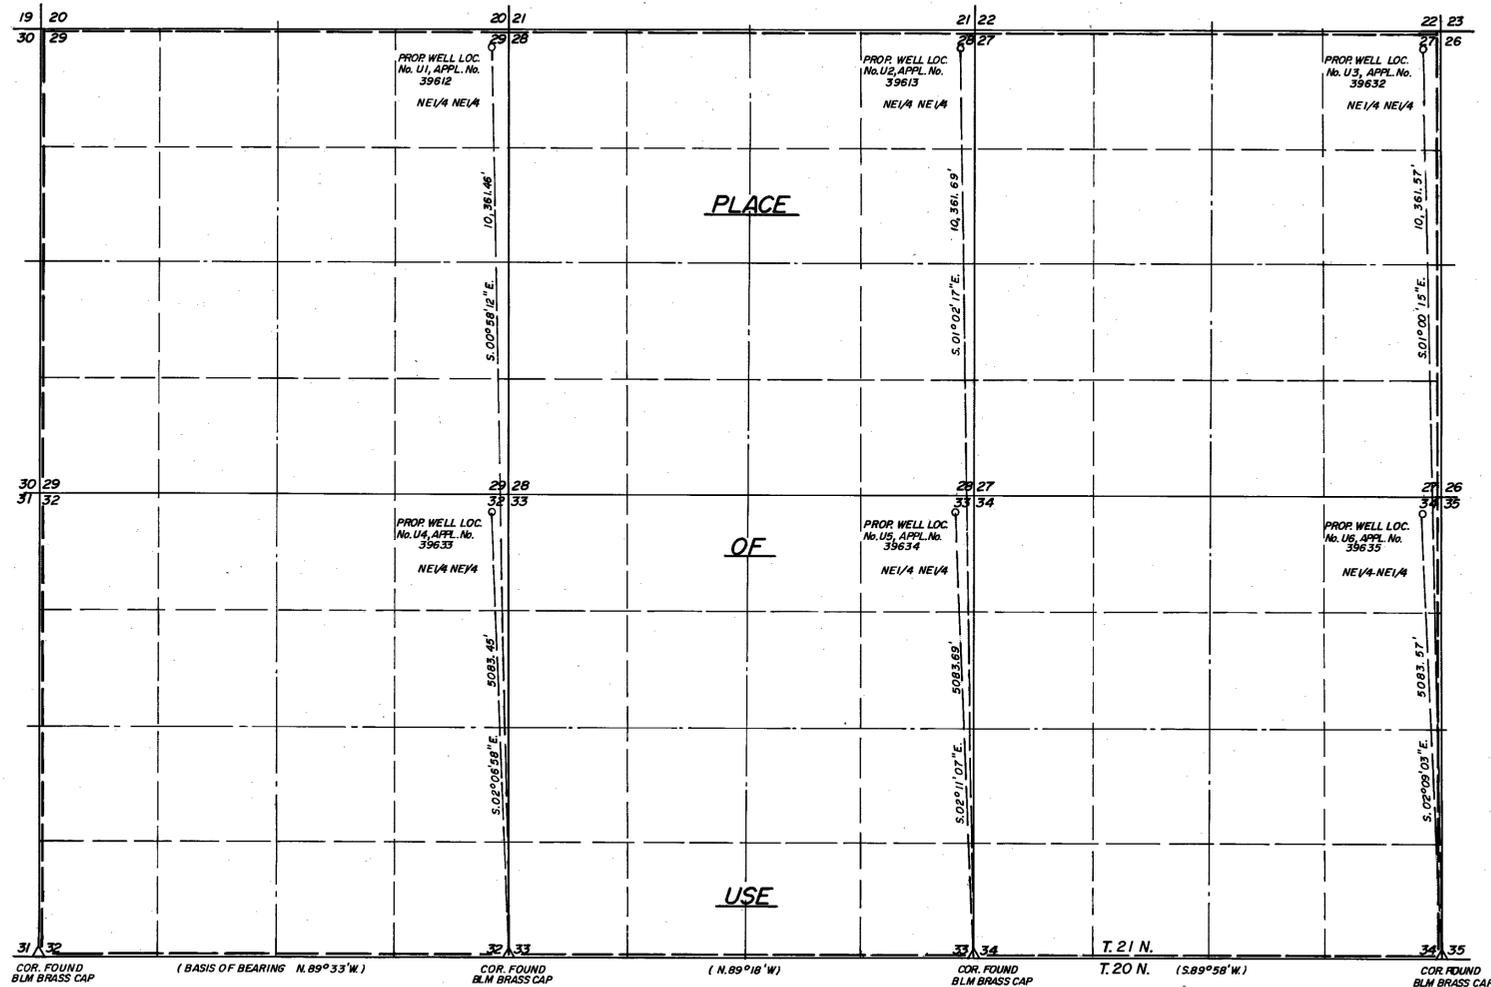



STATE OF NEVADA } ss  
County of White Pine }

I, Richard W. Forman, being first duly sworn, depose and say that this map, consisting of one sheet, has been correctly drawn to the designated scale from field notes of a survey made by me on the 11th day of February 1980; that it truly and correctly represents the proposed location and extent of the works used to divert water from Underground Sources, in White Pine County, by White Pine County for Industrial purposes. That the proposed point of diversion, the approximate location and size of the diverting channel, all reservoirs or basins, the location and names of all other works which will cross or connect with the proposed works, and the boundary of all lands, showing by 40-acre subdivisions the areas proposed to be used for Industrial Purposes are fully and correctly designated thereon.

*Richard W. Forman*  
State Water Right Surveyor

Subscribed and sworn to before me this 21<sup>st</sup> day of February, 1980.

*Marcia Forman*  
Notary Public in and for White Pine County, Nevada

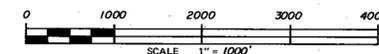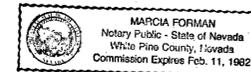

**FILED**  
FEB 25 1980  
STATE ENGINEER'S OFFICE

1980 FEB 25 PM 2 39

SURVEYED & MAPPED  
BY  
BOUNTY & FORMAN, INC.  
ELY, NEVADA  
FEBRUARY, 1980

MAP TO ACCOMPANY  
APPLICATION TO APPROPRIATE WATER  
FOR **INDUSTRIAL PURPOSES**  
BY **WHITE PINE COUNTY**  
FROM **UNDERGROUND SOURCES**