


STATE OF NEVADA }
COUNTY OF PERSHING } S.S.

I, PHILIP T. MARSHALL, BEING FIRST DULY SWORN, DEPOSE AND SAY THAT THIS MAP CONSISTING OF TWO (2) SHEETS, HAS BEEN CORRECTLY DRAWN TO THE DESIGNATED SCALE AND THAT IT TRULY AND CORRECTLY REPRESENTS LOCATION AND EXTENT OF THE PLACE OF USE OF WATER FROM UNDERGROUND IN PERSHING COUNTY BY THE LOVELOCK MEADOWS WATER DISTRICT FOR MUNICIPAL PURPOSES. THAT THE PROPOSED BOUNDARY OF ALL LANDS SHOWING BY 40-ACRE SUBDIVISION THE AREAS PROPOSED AS PLACE OF USE, ARE FULLY AND CORRECTLY DESIGNATED THEREON.

Philip T. Marshall
STATE WATER-RIGHT SURVEYOR # 541


SUBSCRIBED AND SWORN TO BEFORE ME
THIS 10 DAY OF October, 1979

James H. Jordan
NOTARY PUBLIC

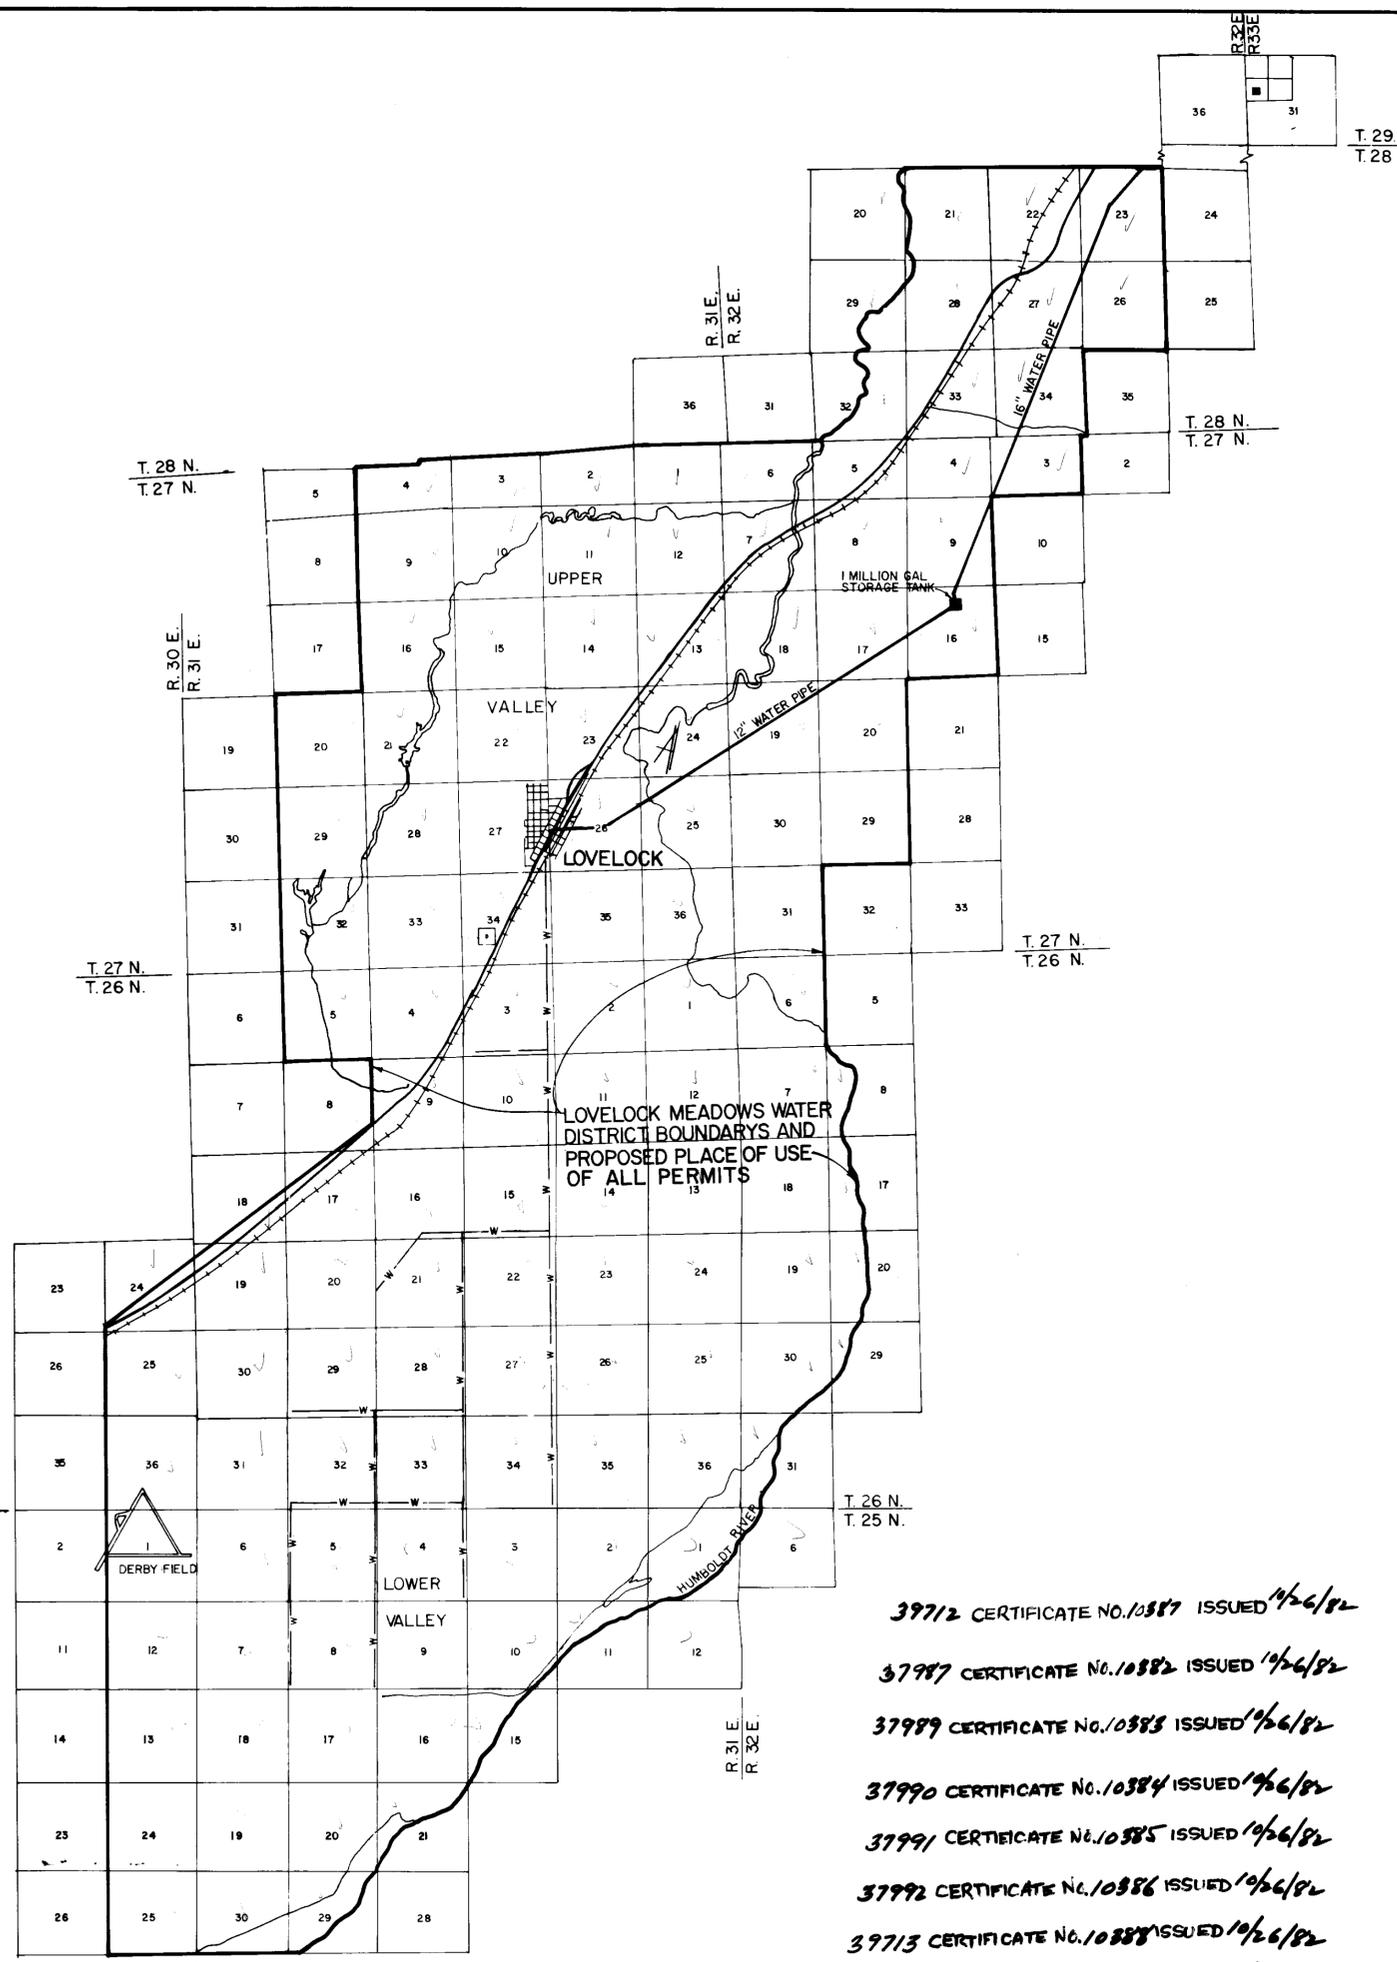

- 39712 CERTIFICATE NO. 10387 ISSUED 10/26/82
- 37987 CERTIFICATE NO. 10382 ISSUED 10/26/82
- 37989 CERTIFICATE NO. 10383 ISSUED 10/26/82
- 37990 CERTIFICATE NO. 10384 ISSUED 10/26/82
- 37991 CERTIFICATE NO. 10385 ISSUED 10/26/82
- 37992 CERTIFICATE NO. 10386 ISSUED 10/26/82
- 39713 CERTIFICATE NO. 10388 ISSUED 10/26/82
- 39714 CERTIFICATE NO. 10389 ISSUED 10/26/82

FILED
OCT 18 1979
STATE ENGINEER'S OFFICE

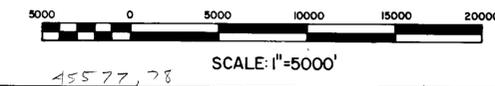

MAP
TO ACCOMPANY APPLICATION
FOR CHANGE OF POINT OF DIVERSION OF
EXISTING WATER RIGHTS AND
APPROPRIATE NEW WATER RIGHTS FOR
MUNICIPAL PURPOSES
LOVELOCK MEADOWS WATER DIST.
FROM
UNDERGROUND



H & V ENGINEERING, INC.
1475 TERMINAL WAY SUITE C-2
RENO, NEVADA
(702) 786-5873

37992 37991 37990 37989 37987 45578 45577 39714 39713 39712

