
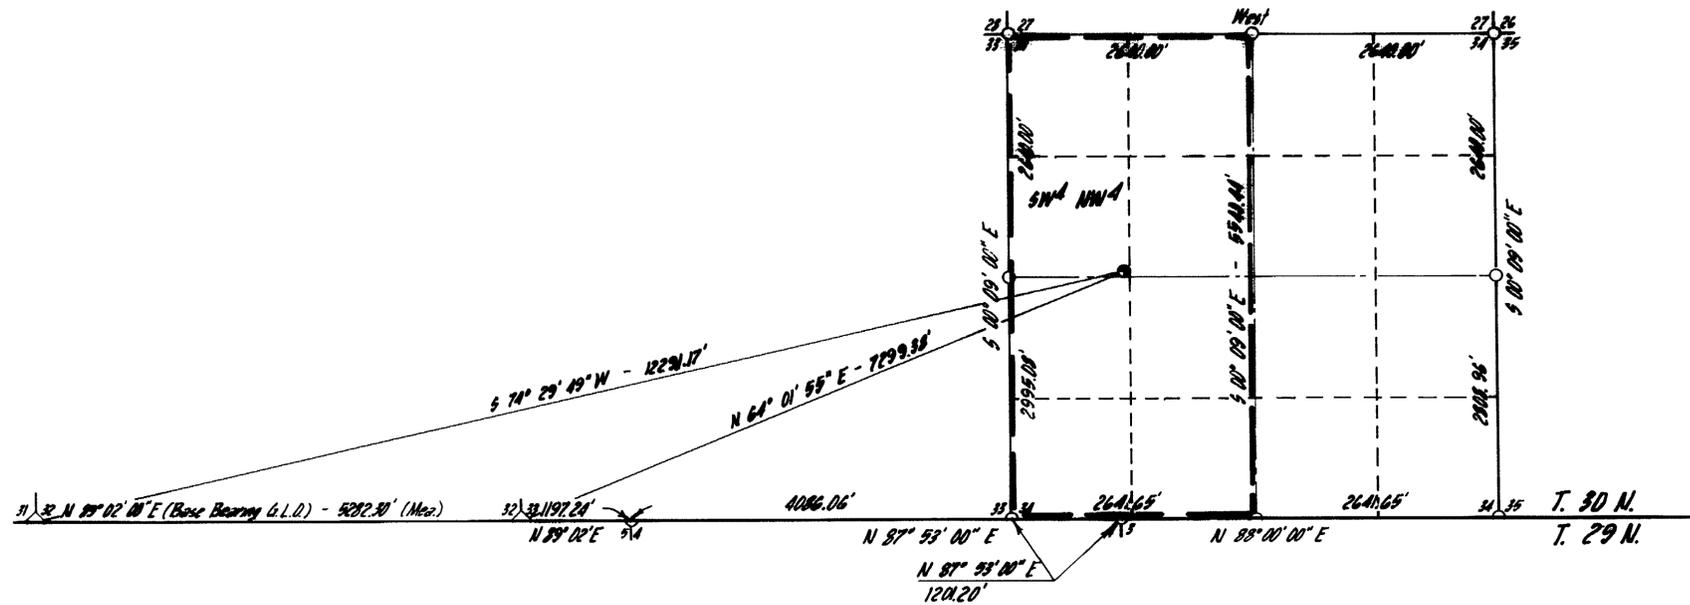


T. 30 N., R. 48 E., M.D.B. & M.

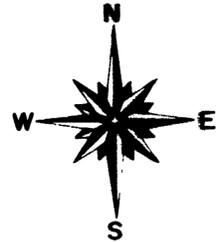

STATE OF IDAHO
COUNTY OF TWIN FALLS

I, Charles D. Howard, being first duly sworn, depose and say that this map has been correctly drawn to the designated scale from field notes of a survey made under my supervision and direction, between the 11th day of JUNE, and the 13th day of JUNE, 1980, that it truly and correctly represents the proposed location and extent of the works used to divert water from an underground source in Eureka County, Nevada, by Charles P. Tisdale

for irrigation purposes. That the proposed point of diversion, the approximate location and size of the diverting channel, all reservoirs or basins, the location and names of all other works which will cross or connect with the proposed works, and the boundary of all lands, showing by 40-acre subdivisions the areas proposed to be irrigated, are fully and correctly designated thereon.



STATE WATER RIGHT SURVEYOR #535

Subscribed and sworn to before me Cheri Hume
this 9 day of July, 1980.
Notary Public in and for Jerome County, Idaho.



RECEIVED
JUL 30 1980
STATE ENGINEERS OFFICE
ELMO OFFICE

LEGEND

- Place Of Use
- Township Line
- Section Line
- 1/4 Line
- 1/16 Line
- ⊙ Proposed Point Of Diversion
- ◇ Section Corner Found U.S.G.L.O. Brass Cap
- 1/4 Corner Found U.S.G.L.O. Brass Cap
- Corner Projected From Government Plat
- Corner Unsurveyed - Protected

NOTE: All Distances are Record as Provided by Government Land Office Unless Otherwise Shown.
Base Bearing - as Shown (True Bearing) South Section Line
Section 32, T. 30 N., R. 48 E., M.D.B. & M.

1000 0 1000 2000 3000 4000
SCALE: 1" = 1000'

FILED
JUL 10 1980
STATE ENGINEERS OFFICE

1980 JUL 18 PM 2 21

FILED
JUL 10 1980
STATE ENGINEERS OFFICE

MAP

To Accompany Application to Appropriate Water for Irrigation

By Charles P. Tisdale from an Underground Source

Application Number 3000

SHAWNEE ENGINEERS & SURVEYORS, INC. TWIN FALLS, IDAHO
PH. 1-208-734-4880