
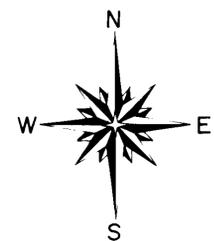


T. 33 N., R. 66 E., M. D. B. & M.

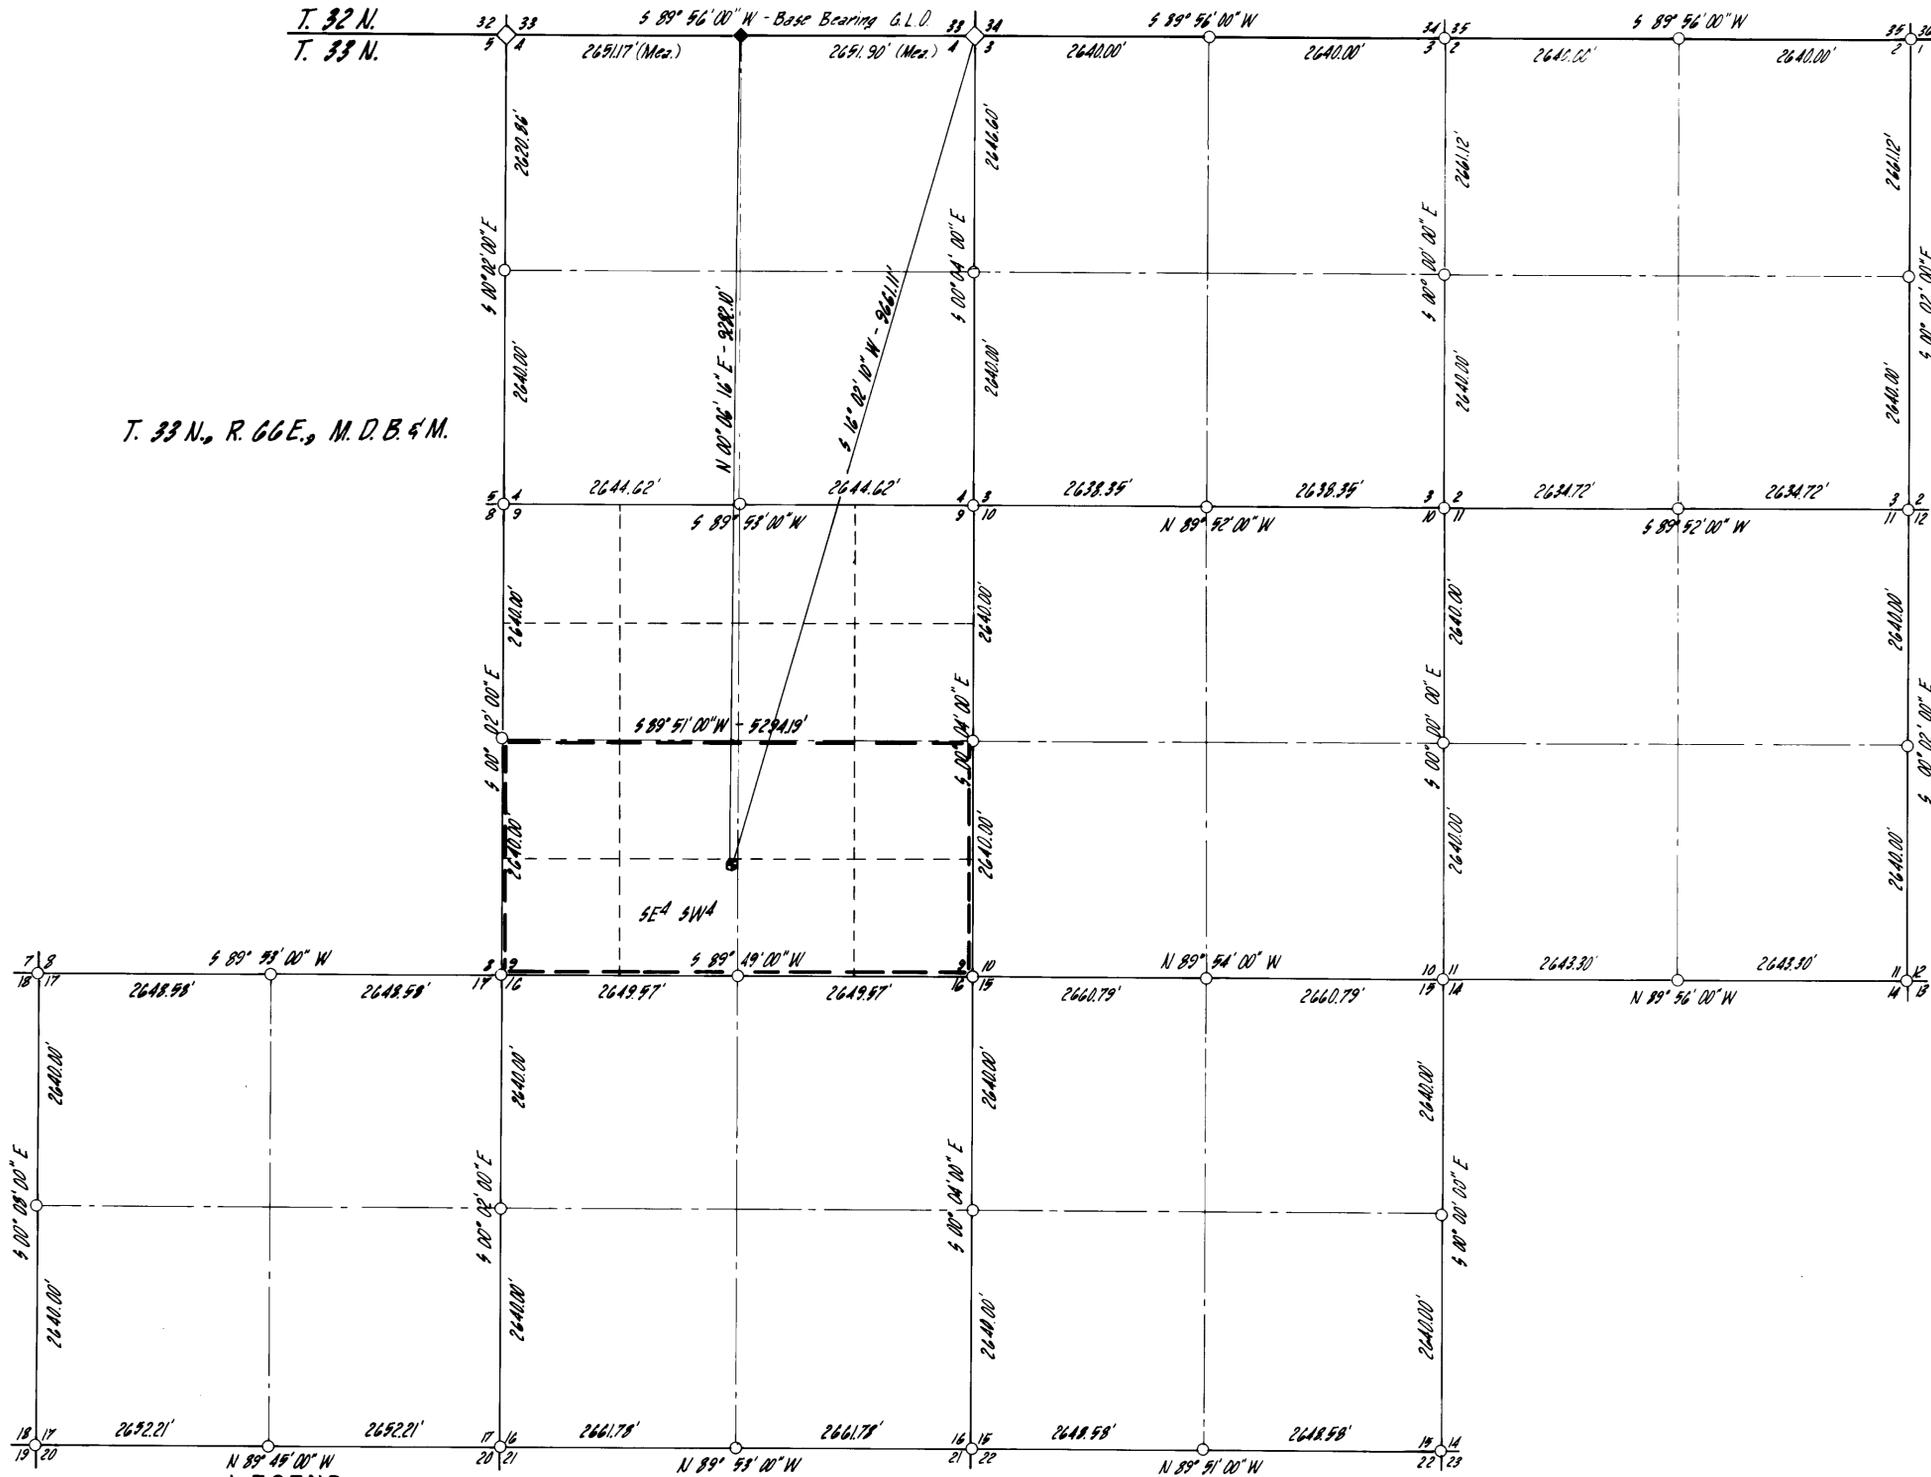

STATE OF IDAHO
COUNTY OF TWIN FALLS

I, Charles D. Howard, being first duly sworn, depose and say that this map has been correctly drawn to the designated scale from field notes of a survey made under my supervision and direction, between the 11th day of JUNE, and the 13th day of JUNE, 1980, that it truly and correctly represents the proposed location and extent of the works used to divert water from an underground source in Elko County, Nevada, by LEON LIVINGSTON

for irrigation purposes. That the proposed point of diversion, the approximate location and size of the diverting channel, all reservoirs or basins, the location and names of all other works which will cross or connect with the proposed works, and the boundary of all lands, showing by 40-acre subdivisions the areas proposed to be irrigated, are fully and correctly designated thereon.




STATE WATER RIGHT SURVEYOR #535

Subscribed and sworn to before me Cheri Huma
this 26 day of June, 1980.
Notary Public in and for Twin Falls County, Idaho.



- LEGEND**
- Place Of Use
 - Township Line
 - Section Line
 - 1/4 Line
 - 1/16 Line
 - ◆ Proposed Point Of Diversion
 - ◇ Section Corner Found U.S.G.L.O. Brass CAP
 - ◆ 1/4 Corner Found U.S.G.L.O. Brass Cap
 - Corner Projected From Government Plat
 - Corner Unsurveyed - Protracted

NOTE: All Distances are Record as Provided by Government Land Office Unless Otherwise Shown.
Base Bearing - as Shown (True Bearing) North Section Line Section 4, T. 33 N., R. 66 E., M.D.B. & M.

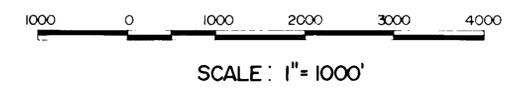

FILED
JUN 30 1980
STATE ENGINEER'S OFFICE

EHW Edwards, Howard & Martens, Inc. TWIN FALLS, IDAHO
ENGINEERS - PLANNERS - SURVEYORS Ph. 1-208-734-4888

MAP
To Accompany Application to Appropriate Water for Irrigation
By LEON LIVINGSTON from an Underground Source
Application Number 39784

39784