

① FOUND STANDARD G.L.O. BRASS CAP ON A 2 1/2" IRON PIPE 2 1/2 FT. HIGH IN A 3 FT. DIAMETER X 1' HIGH STONE MOUND STAMPED:



T 23 N	R 34 E
S 36	S 31
R 33 E	S 6
	T 22 N

1931

② FOUND STANDARD G.L.O. BRASS CAP ON A 2 1/2" IRON PIPE 2 FT. HIGH IN A 3 FT. DIAMETER X 1' HIGH STONE MOUND STAMPED:

T 23 N	T 22 N
R 33 E	S 6
S 36	R 34 E
S 1	
T 22 N	

1931

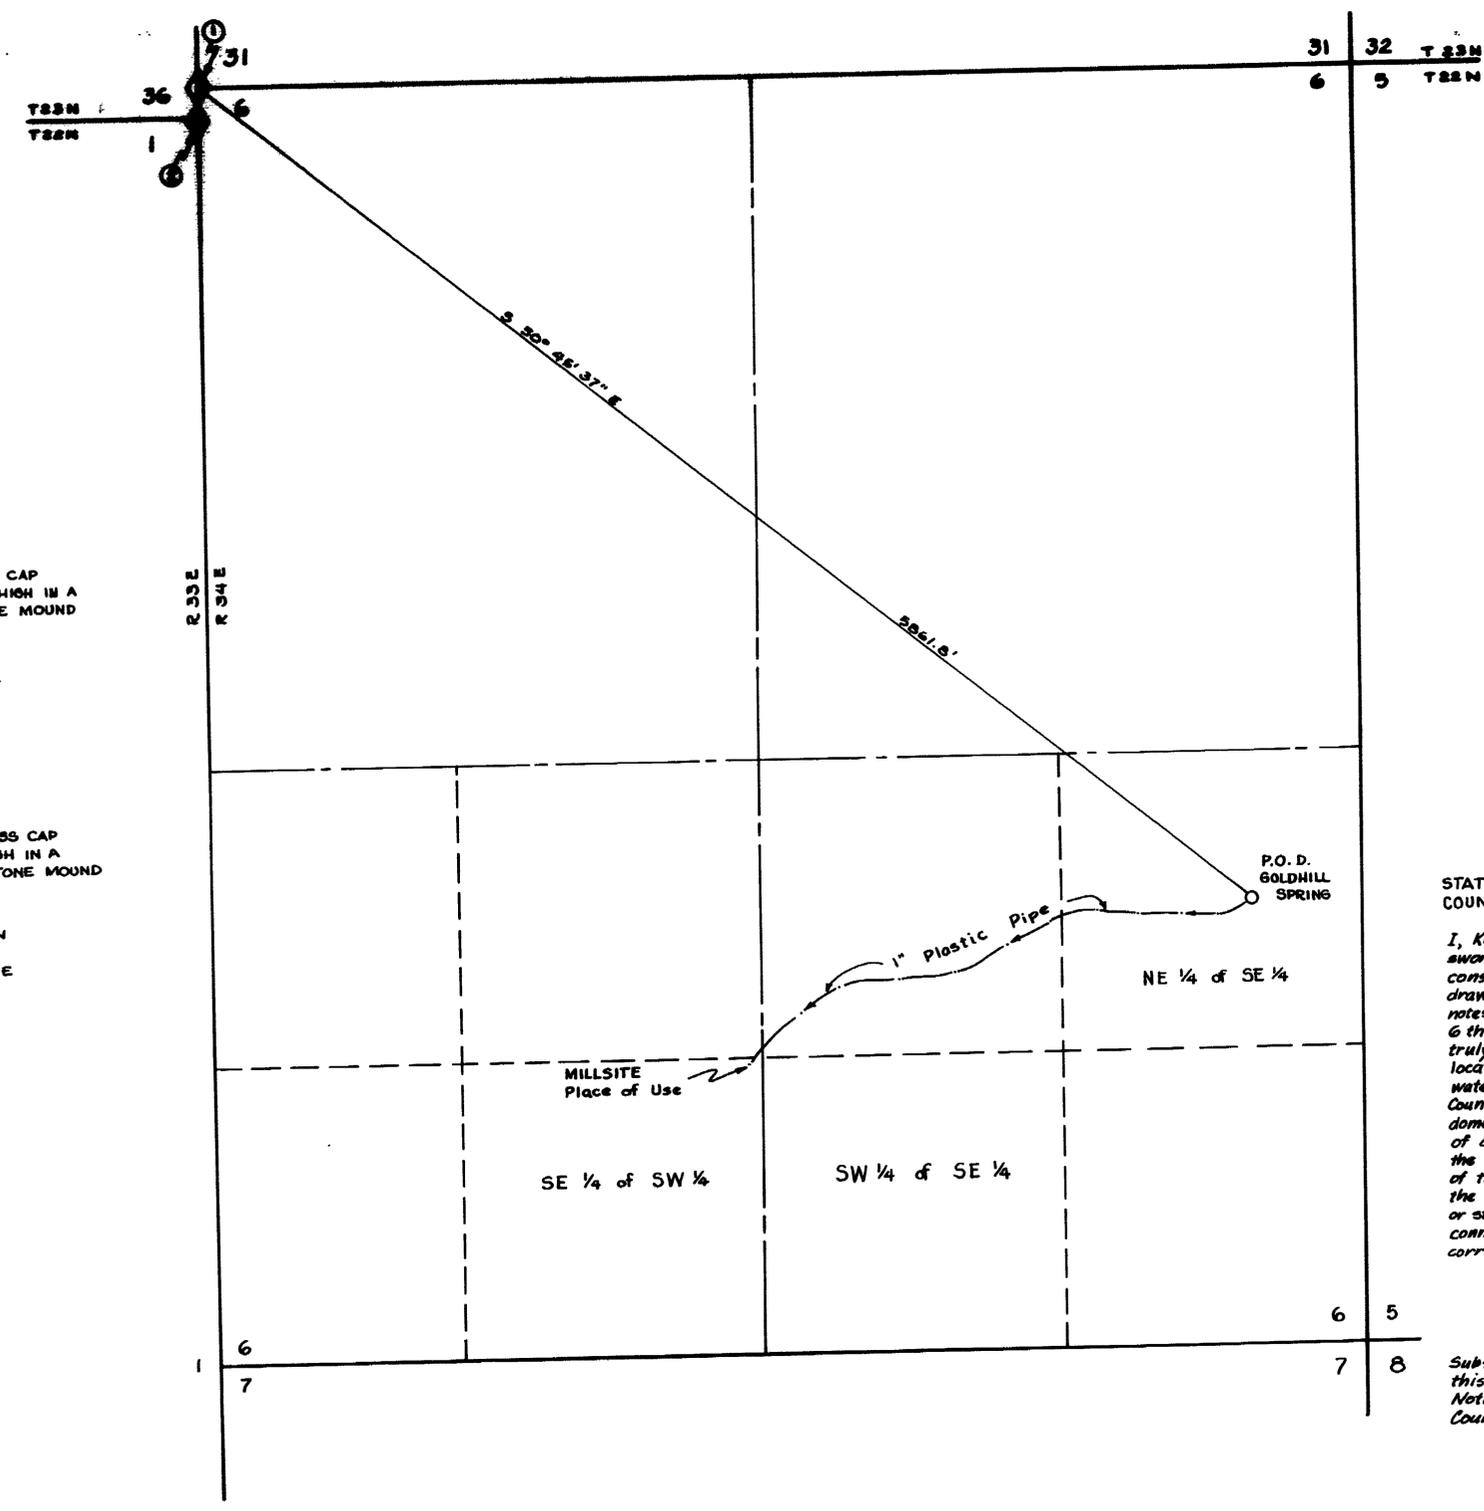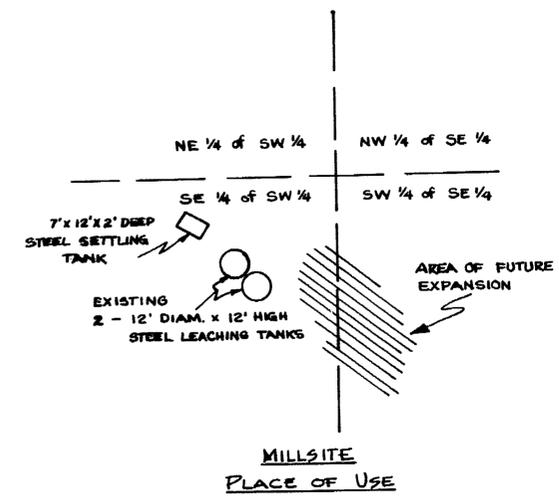

STATE OF NEVADA } SS.
COUNTY OF

I, Kenneth L. Haskew, being first duly sworn, depose and say that this map, consisting of 1 sheet, has been correctly drawn to the designated scale from field notes of a survey made by me on the 6th day of November, 1979; that it truly and correctly represents the proposed location and extent of the works used to divert water from Goldhill Spring in Churchill County, by Richard E. Fisk for mining and domestic purposes. That the proposed point of diversion and return, the location of the mill, the approximate size and capacity of the diverting channel (or conduit), and the location and names of all other works or streams which are crossed by or connected with said works, are fully and correctly designated hereon.

Kenneth L. Haskew
KENNETH L. HASKEW
WATER RIGHTS SURVEYOR #484

Subscribed and sworn to before me this 23 day of November, 1979.
Notary Public in and for County, Nevada.

Mary N. Nelson
MARY N. NELSON
Notary Public - State of Nevada
Washoe County
My Commission expires Sept. 3, 1981

39797

Map
to: Accompany Application
to: Appropriate Water
for: Mining, Milling & Domestic Purposes
by: Richard E. Fisk
From: Goldhill Spring
In: Section 6, T 22 N, R 34 E, N 33 E

39797

NOV 25 PM 4 38

FILED
NOV 23 1979
STATE ENGINEER'S OFFICE