


T.47N., R.30E.  
M.D.B.M.

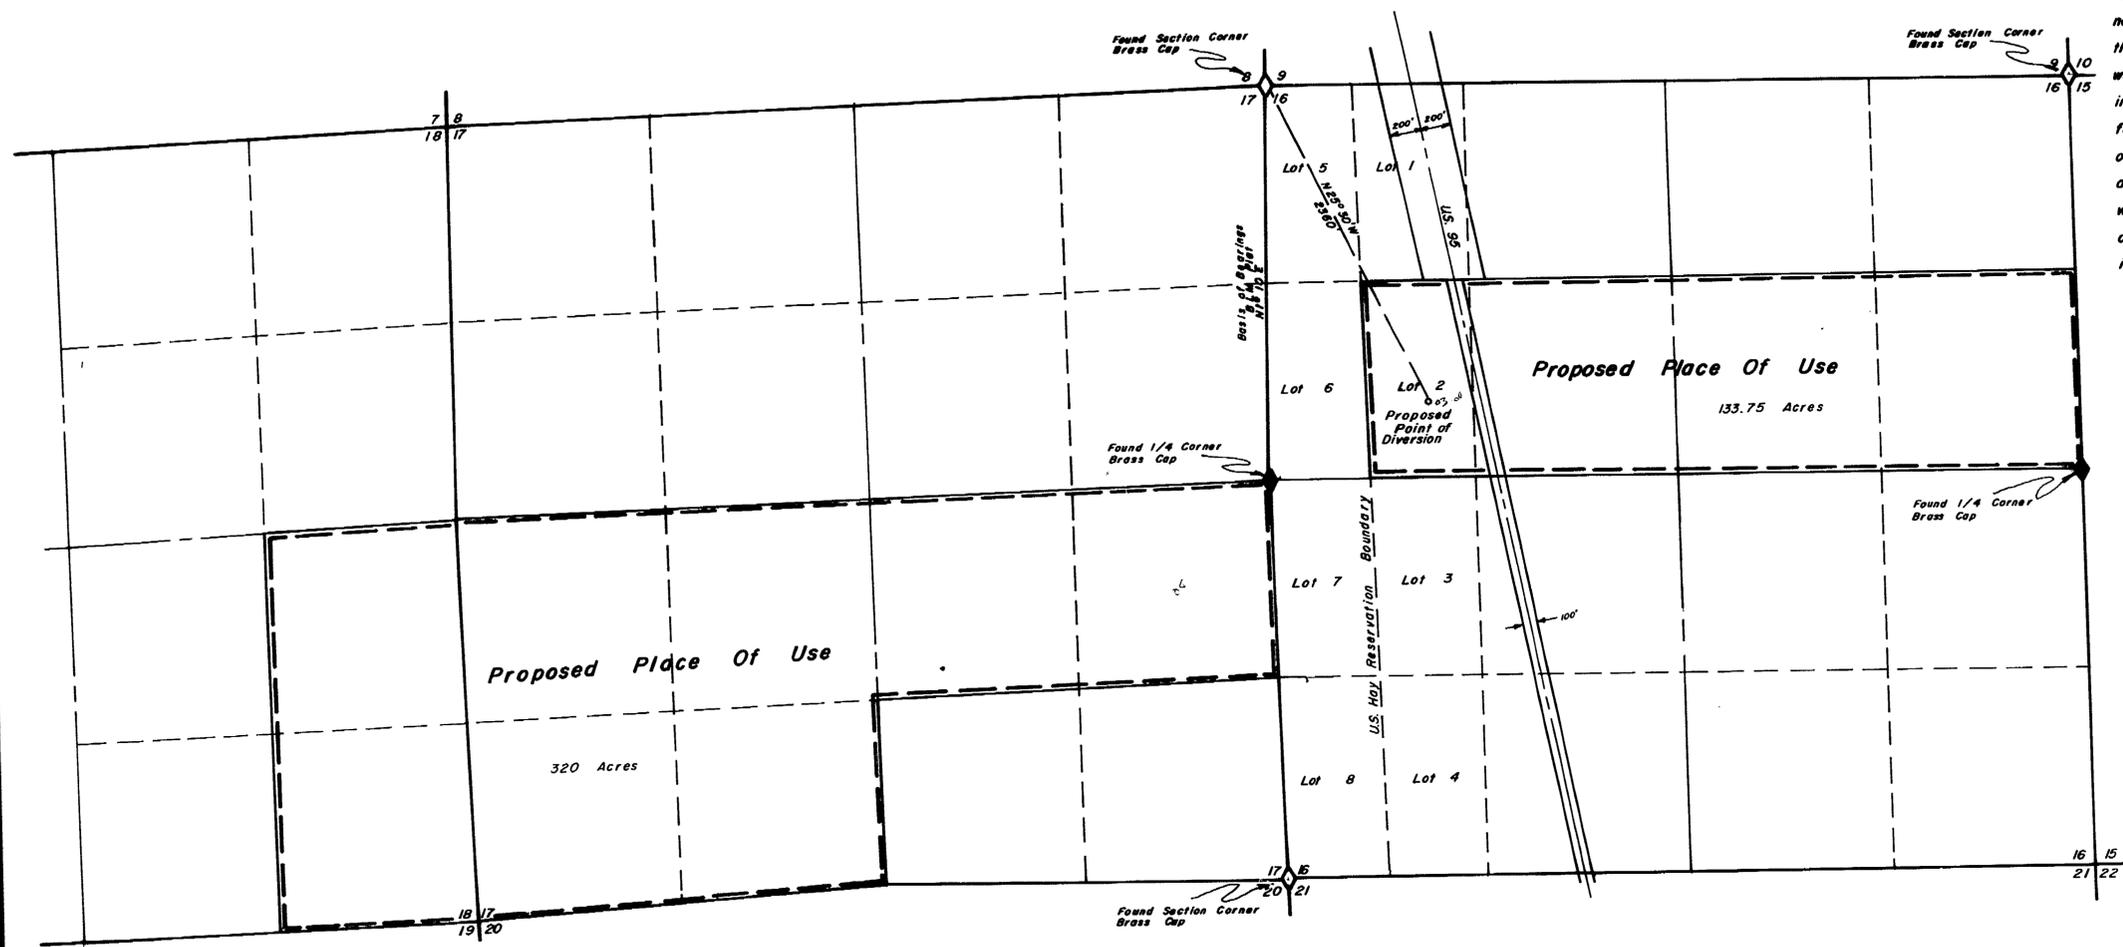


State of Nevada } S.S.  
County of Humboldt }  
I, Robert N. Caldwell, being first duly sworn, depose and say that this map, consisting of one sheets, has been correctly drawn from field notes of a survey made by me during October, 1979, that it truly and correctly represents the location and extent of the works used to divert water from underground in Humboldt County by John P. Nouque & Thomas Pedrali for irrigation purposes, that the proposed point of diversion, the approximate location and size of the diverting channel, all reservoirs or basins, the locations and names of all other works which will cross or connect with the proposed works, and the boundary of all lands, showing by 40-acre subdivisions the areas proposed to be irrigated, are fully and correctly designated thereon.

Robert N. Caldwell  
State Water Right Surveyor No. 468

Subscribed and sworn to before me this 20<sup>th</sup> day of November 19 79.

Robert N. Caldwell

ROBERT L. GARDNER  
Notary Public - State of Nevada  
Humboldt County  
My Commission expires Mar. 8, 1981

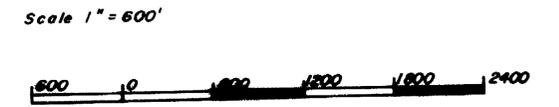

FILED  
NOV 21 1979  
STATE ENGINEER'S OFFICE

1979 NOV 21 PM 2 16



Desert-Mountain Surveying Company  
510 Main Street  
Eureka, Nevada 89424

Map To Accompany Application  
To Appropriate Water  
From Underground  
By John P. Nouque & Thomas Pedrali  
For Irrigation Purposes