


T. 33 N., R. 66 E., M. D. B. & M.

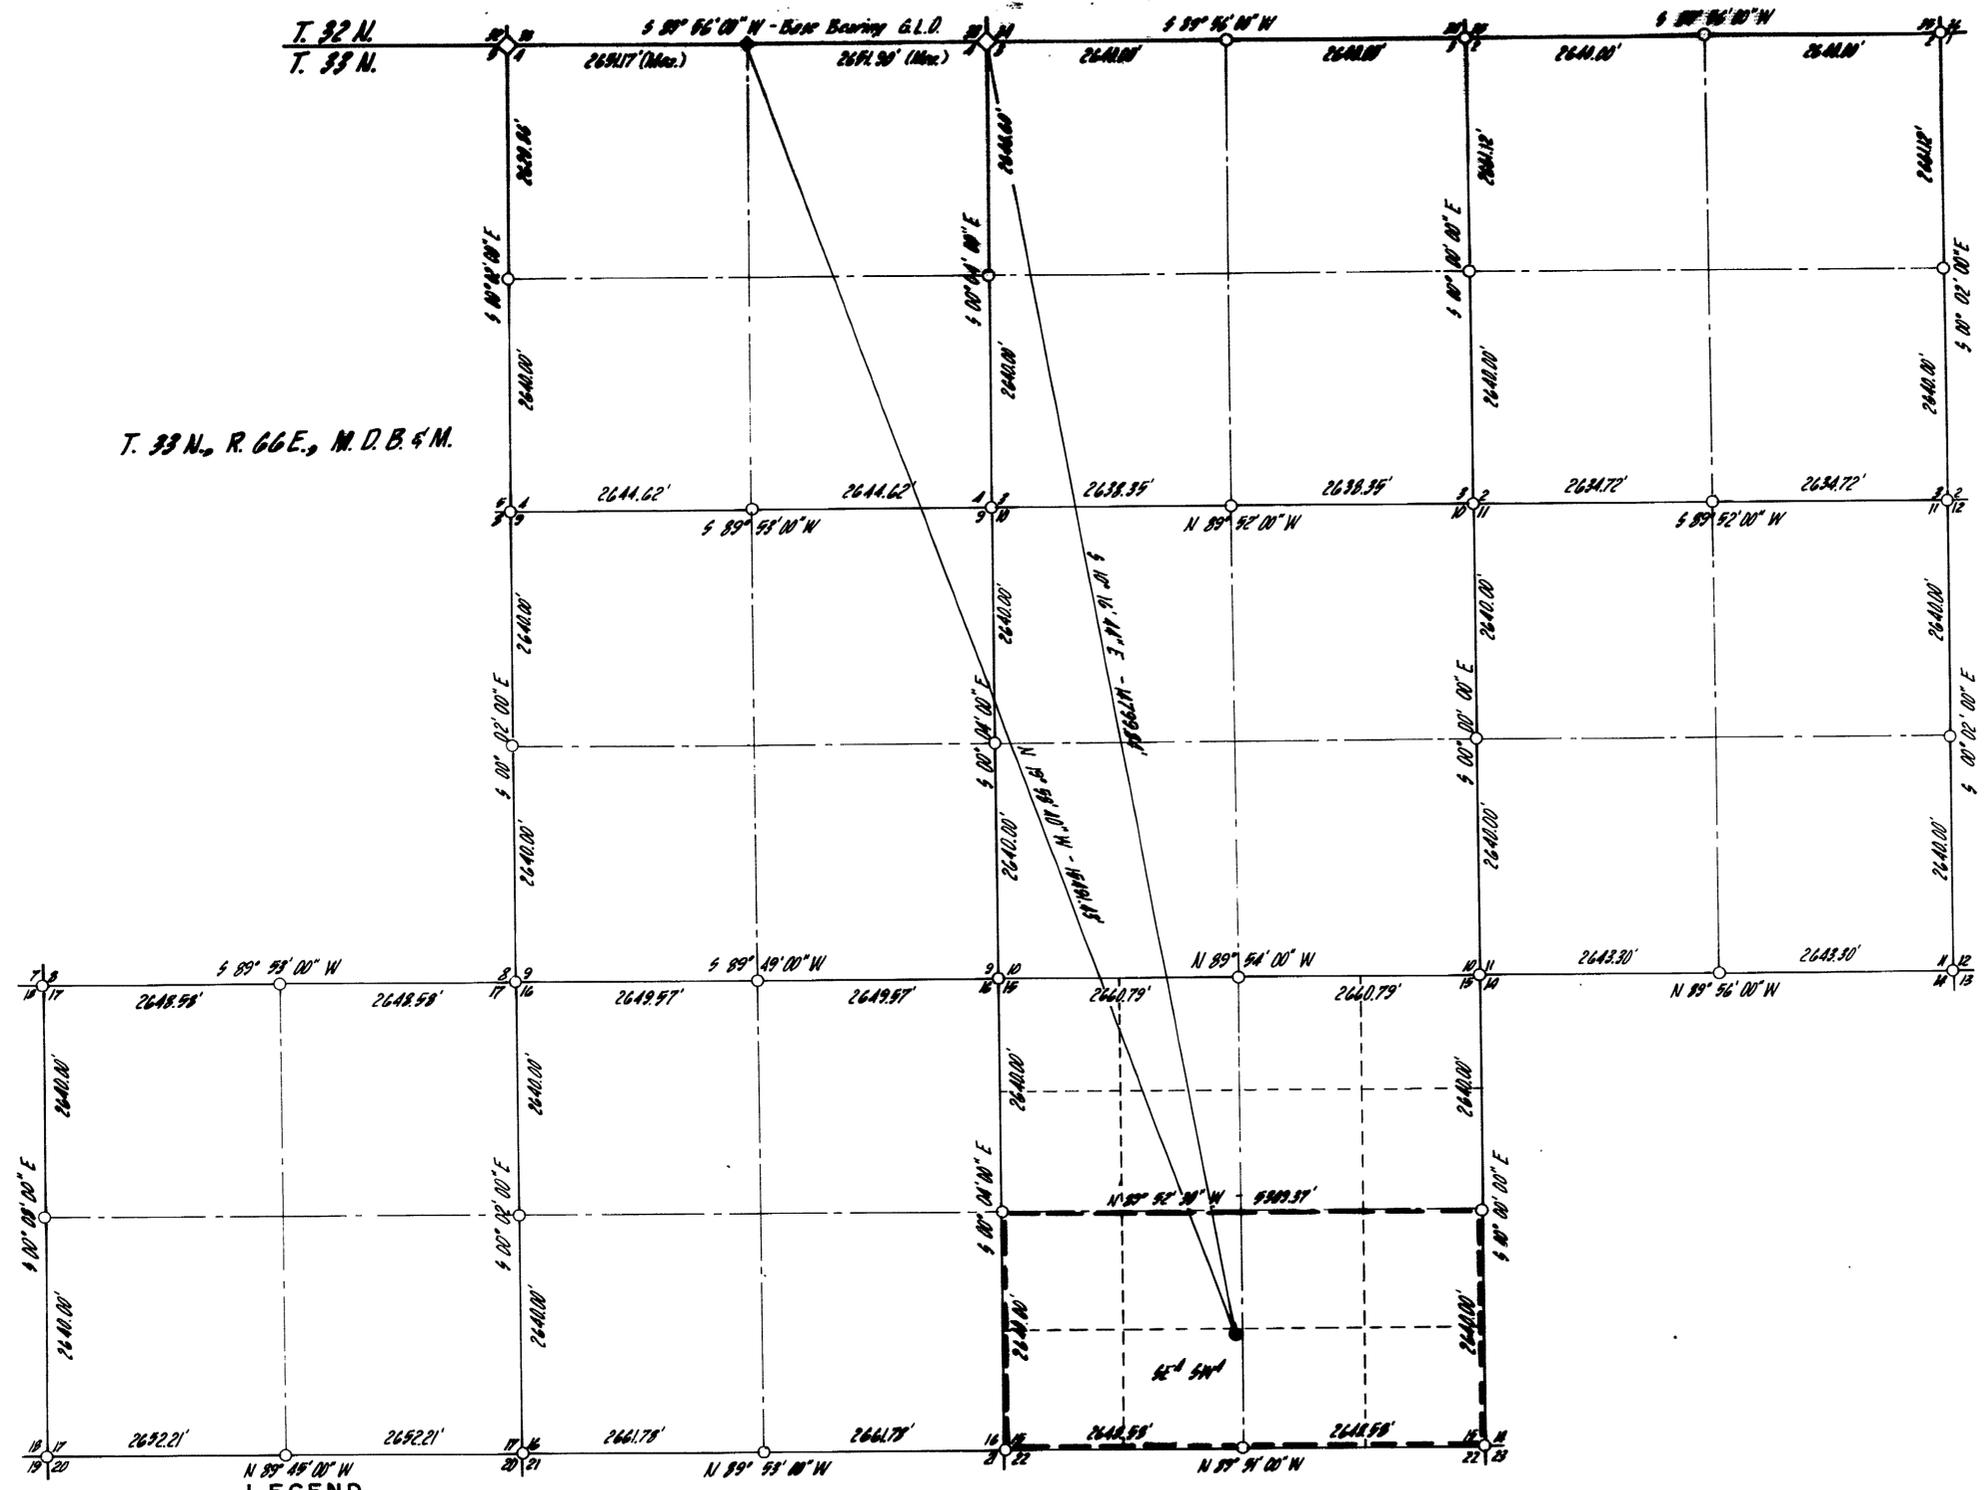

- LEGEND**
- Place Of Use
 - Township Line
 - Section Line
 - - - 1/4 Line
 - - - 1/16 Line
 - Proposed Point Of Diversion
 - ◇ Section Corner Found U.S.G.L.O. Brass CAP
 - 1/4 Corner Found U.S.G.L.O. Brass Cap
 - Corner Projected From Government Plat
 - Corner Unsurveyed - Protected

NOTE: All Distances are Record as Provided by Government Land Office Unless Otherwise Shown.
 Base Bearing - as Shown (True Bearing) North Section Line Section 4, T. 33 N., R. 66 E., M.D.B. & M.

STATE OF IDAHO
 COUNTY OF TWIN FALLS

I, Charles D. Howard, being first duly sworn, depose and say that this map has been correctly drawn to the designated scale from field notes of a survey made under my supervision and direction, between the 11th day of JUNE, and the 13th day of JUNE, 1980 that it truly and correctly represents the proposed location and extent of the works used to divert water from an underground source in Elko County, Nevada, by LUCY F. CHRISTENSEN

for irrigation purposes. That the proposed point of diversion, the approximate location and size of the diverting channel, all reservoirs or basins, the location and names of all other works which will cross or connect with the proposed works, and the boundary of all lands, showing by 40-acre subdivisions the areas proposed to be irrigated, are fully and correctly designated thereon.



Subscribed and sworn to before me Cheri Human this 26 day of June, 1980.
 Notary Public in and for Twin Falls County, Idaho.



SCALE: 1" = 1000'

JUN 30 PM 2 17



EWM Edwards, Howard & Martens, Inc.
 ENGINEERS - PLANNERS - SURVEYORS
 TWIN FALLS, IDAHO
 Ph. 1-208-734-4884

MAP

To Accompany Application to Appropriate Water for Irrigation

By LUCY F. CHRISTENSEN from an Underground Source

Application Number 1987

39827