


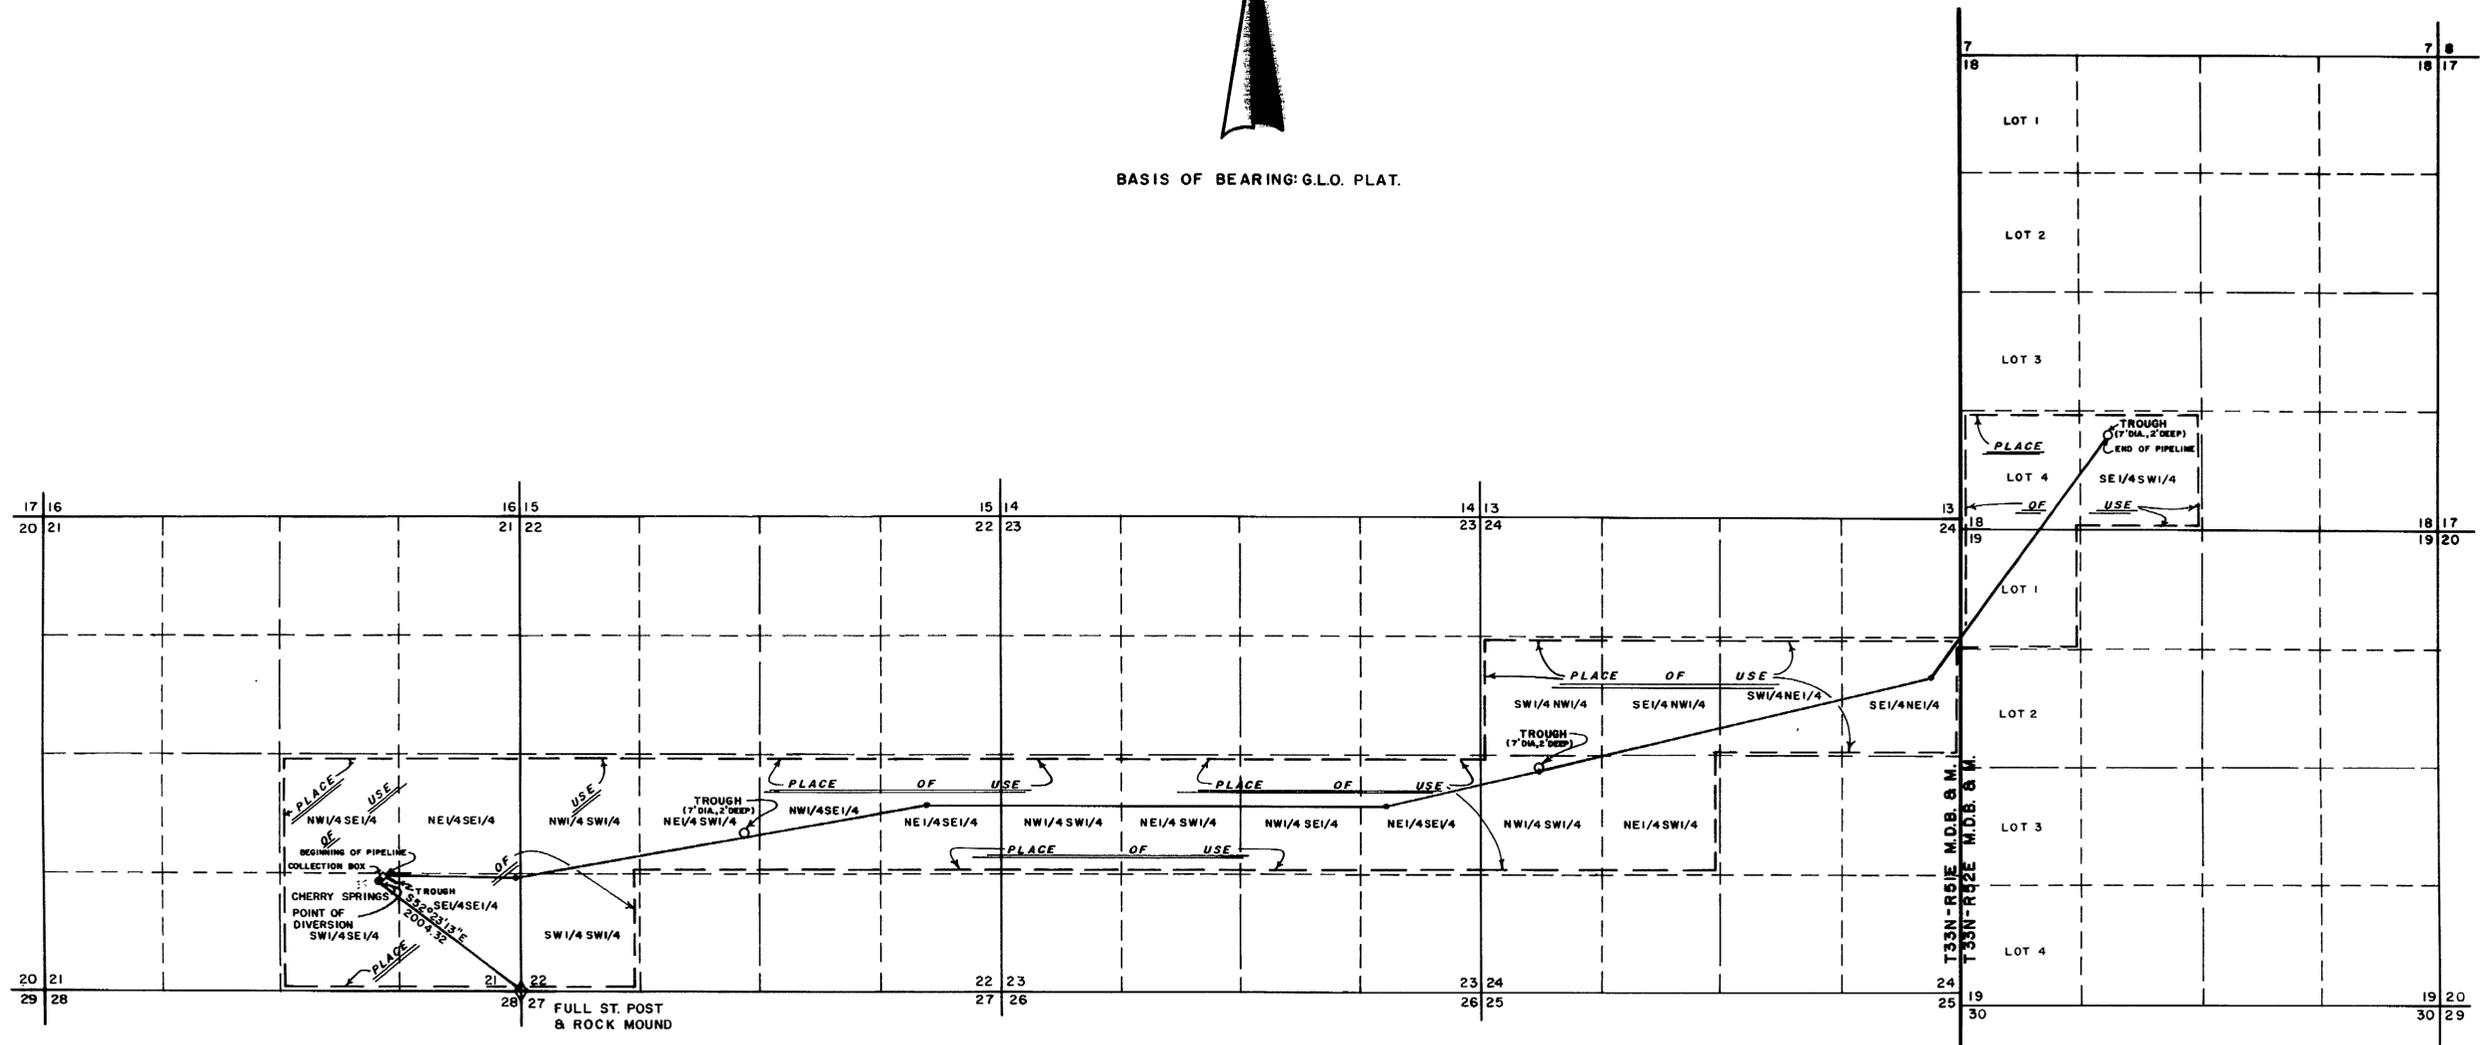


BASIS OF BEARING: G.L.O. PLAT.



STATE OF NEVADA } S.S.  
COUNTY OF ELKO }

I, Alan S. Boyack, being first duly sworn, depose and say that this map, consisting of one sheet, has been correctly drawn to the designated scale from field notes of a survey made under my supervision and direction, between the 5th day of September, and the 6th day of September, 1979; that it truly and correctly represents the proposed location and extent of the works used to divert water from Cherry Springs in Eureka County, by LEE & BETTY TAYLOR & MELVIN R. & RACHEL S. JONES for Stockwater purposes. That the proposed point of diversion, the approximate location and size of the diverting channel, all reservoirs or basins, the location and names of all other works which will cross or connect with the proposed works, and the boundary of all lands, showing by 40-acre subdivision, are fully and correctly designated thereon.

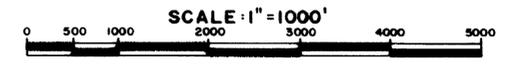

*Alan S. Boyack*  
State Water Right Surveyor No. 358

Subscribed and Sworn to before me this 7<sup>th</sup> day of Dec., 1979.

*Linda L. Reynolds*  
Notary Public in and for Elko County, Nevada  
LINDA L. REYNOLDS  
Notary Public - State of Nevada  
Elko County Nevada  
My Commission Expires May 8, 1981

1979 DEC 10 PM 2 18

FILED  
DEC 10 1979  
STATE ENGINEER'S OFFICE

MAP  
TO ACCOMPANY APPLICATION TO APPROPRIATE  
WATER FOR  
STOCKWATER  
BY  
LEE & BETTY TAYLOR &  
MELVIN R. & RACHEL S. JONES  
FROM CHERRY SPRINGS

BOYACK SURVEYING - ELKO, NEVADA W-79162