



T33N-R51E M.D.B. & M.
BASIS OF BEARING: MAGNETIC.

STATE OF NEVADA } S.S.
COUNTY OF ELKO }


I, Alan S. Boyack, being first duly sworn, depose and say that this map, consisting of one sheet, has been correctly drawn to the designated scale from field notes of a survey made under my supervision and direction, between the 3rd day of December, and the 4th day of December, 1979; that it truly and correctly represents the proposed location and extent of the works used to divert water from SPRINGS in Elko County, by Lee & Betty Taylor & Melvin R. & Rachel S. Jones for stockwater purpose. That the proposed point of diversion, the approximate location and size of the diverting channel, all reservoirs or basins, the location and names of all other works which will cross or connect with the proposed works, and the boundary of all lands, showing by 40-acre subdivision, are fully and correctly designated thereon.

Alan S. Boyack
State Water Right Surveyor No. 358

Subscribed and Sworn to before me this 7th day of Dec, 1979.

Linda L. Reynolds
Notary Public in and for Elko County, Nevada

LINDA L. REYNOLDS
Notary Public - State of Nevada
Elko County Nevada
My Commission Expires May 5 1981

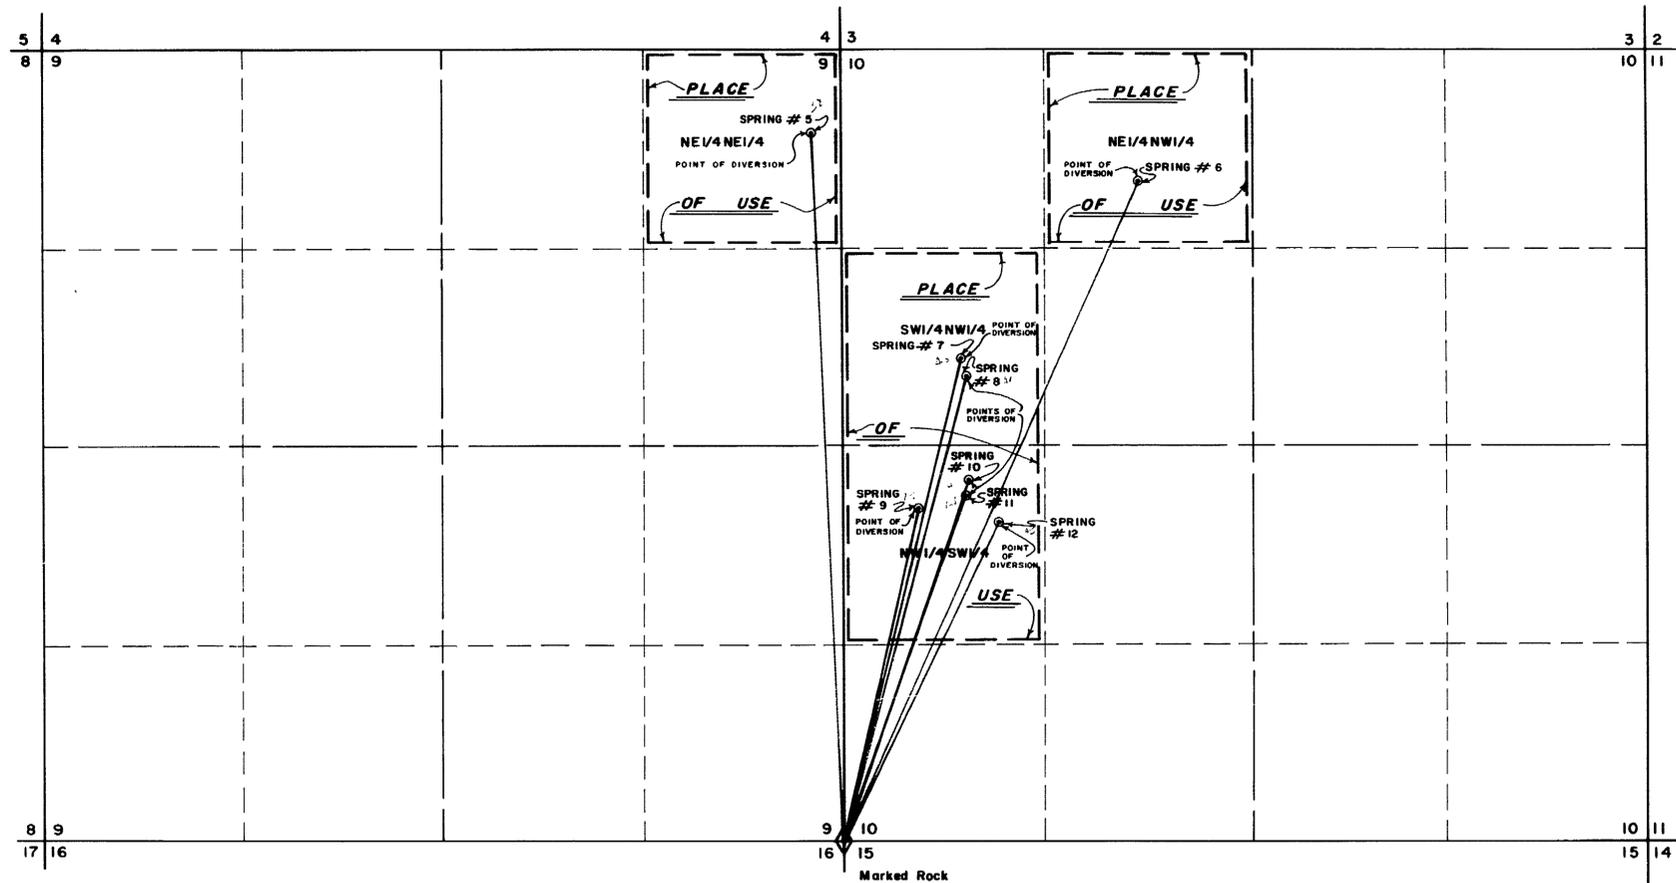

SPRING #	BEARING	DISTANCE
SPRING # 5	S2°22'36"E	4713.45
SPRING # 6	S23°53'45"W	4816.56
SPRING # 7	S13°36'59"W	3312.24
SPRING # 8	S14°50'28"W	3210.73
SPRING # 9	S12°34'30"W	2287.51
SPRING # 10	S18°48'12"W	2553.71
SPRING # 11	S19°15'40"W	2453.05
SPRING # 12	S25°42'06"W	2345.96

FILED
DEC 10 1979
STATE ENGINEER'S OFFICE

MAP
TO ACCOMPANY APPLICATION TO APPROPRIATE
WATER FOR
STOCKWATER
BY
LEE & BETTY TAYLOR & MELVIN R. & RACHEL S. JONES
FROM SPRING

BOYACK SURVEYING ELKO, NEVADA W-79174

39945 39944 39943 39942 39941 39940 39939 39938