




| SECTION | SUB DIVISION  | TOWNSHIP | RANGE | CULTIVATED ACREAGE | DESCRIPTION OF CULTURE     | DATE OF STATE CULTURE |
|---------|---------------|----------|-------|--------------------|----------------------------|-----------------------|
| 6       | SW 1/4 NW 1/4 | 11 N.    | 6 E   | 1.2 AC.            | RYE SUGAR BEETS            |                       |
| "       | SE 1/4 NW 1/4 | "        | "     | 2.9 AC.            | DATE                       |                       |
| "       | NE 1/4 SW 1/4 | "        | "     | 17.9 AC.           | RYE DATE CORN WHEAT BARLEY |                       |
| "       | SW 1/4 SW 1/4 | "        | "     | 4.3 AC.            | DATE + BARLEY              |                       |
|         |               |          |       |                    |                            |                       |
|         |               |          |       |                    |                            |                       |
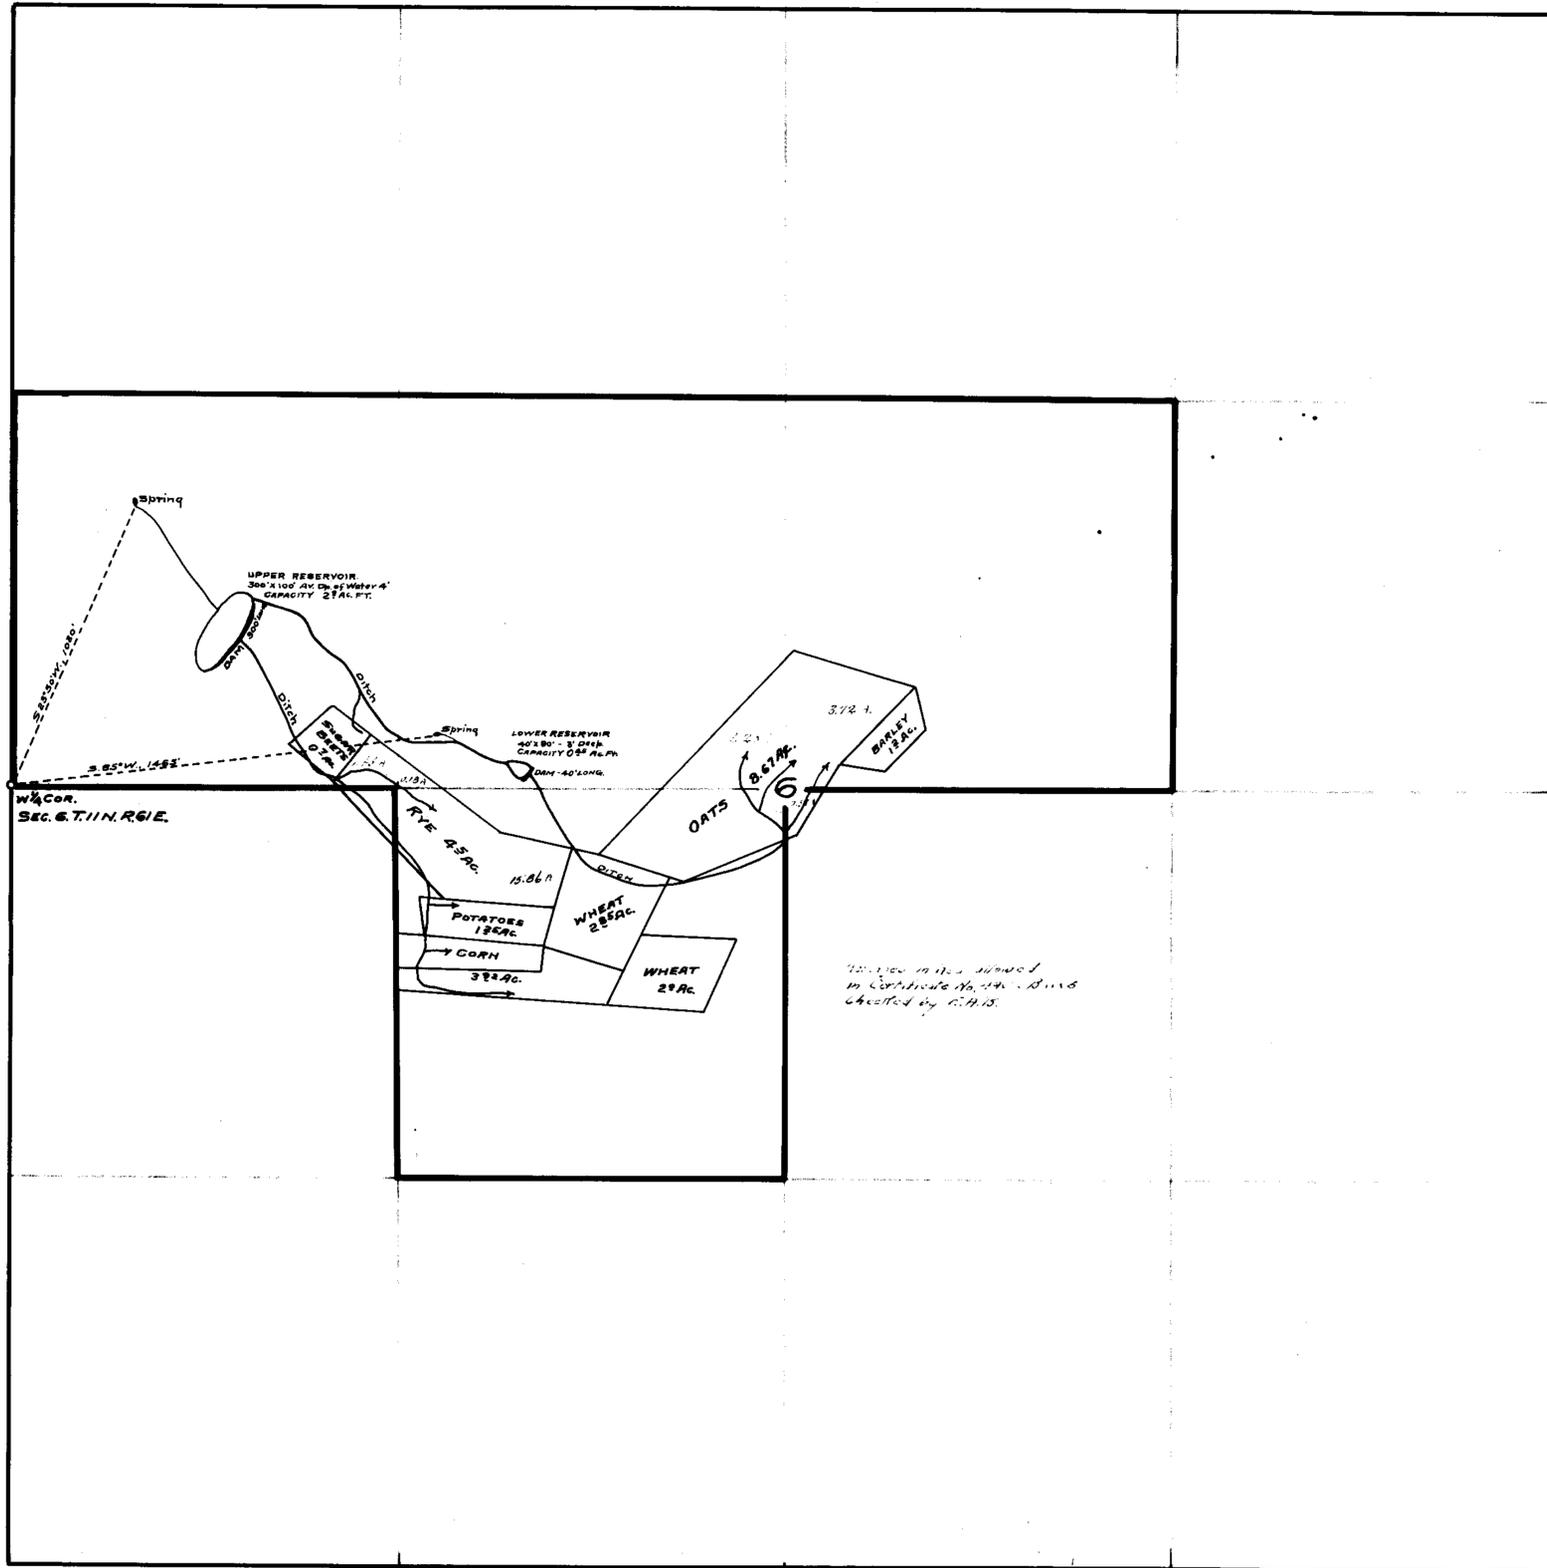

AVERAGE SECTION OF UPPER RESERVOIR DAM.  
SCALE 1-INCH = 3 FEET.

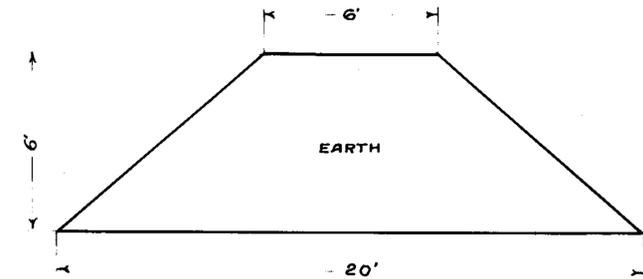

AVERAGE SECTION OF LOWER RESERVOIR DAM.  
SCALE 1-INCH = 3 FEET.

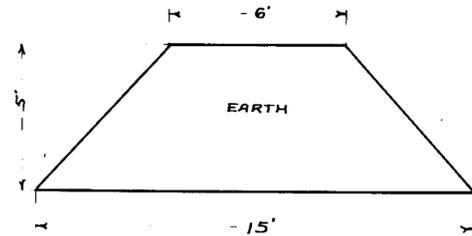

SECTION THRU DITCH  
SCALE 1-INCH = 3 FEET.



STATE OF NEVADA } S.S.  
 COUNTY OF WHITE PINE }  
 F.W. MILLARD, BEING FIRST DULY SWORN, DEPOSES AND SAYS THAT THE ABOVE MAP IS A TRUE AND ACCURATE PLAT OF THE LANDS IRRIGATED BY JOSEPH OXBORROW, AS TAKEN FROM THE FIELD NOTES OF A SURVEY MADE BY ME, COMPLETED ON THE 14TH, DAY OF OCTOBER, 1915. THAT THE MAP AND SURVEY WERE MADE AT THE INSTANCE OF JOSEPH OXBORROW, OWNER OF SAID LANDS, AND THAT IT TRULY REPRESENTS THE IRRIGATED LANDS OF SAID JOSEPH OXBORROW.  
*F.W. Millard*  
 SURVEYOR.

SUBSCRIBED AND SWORN TO BEFORE ME,  
 THIS 24TH DAY OF JULY, 1917.

*A. J. Bigg*  
 NOTARY PUBLIC IN AND FOR WHITE PINE COUNTY, NEVADA.

T. 11 N., R. 6 E., M. D. B. & M.

FILED  
 JUL 25 1917  
 STATE ENGINEER'S OFFICE

495 BK 3 1-31-20  
 401 0.2370 c.7 4163