


Section	Subdi- vision	Township	Range	Cultivated acreage	Description of culture	Date of first culture

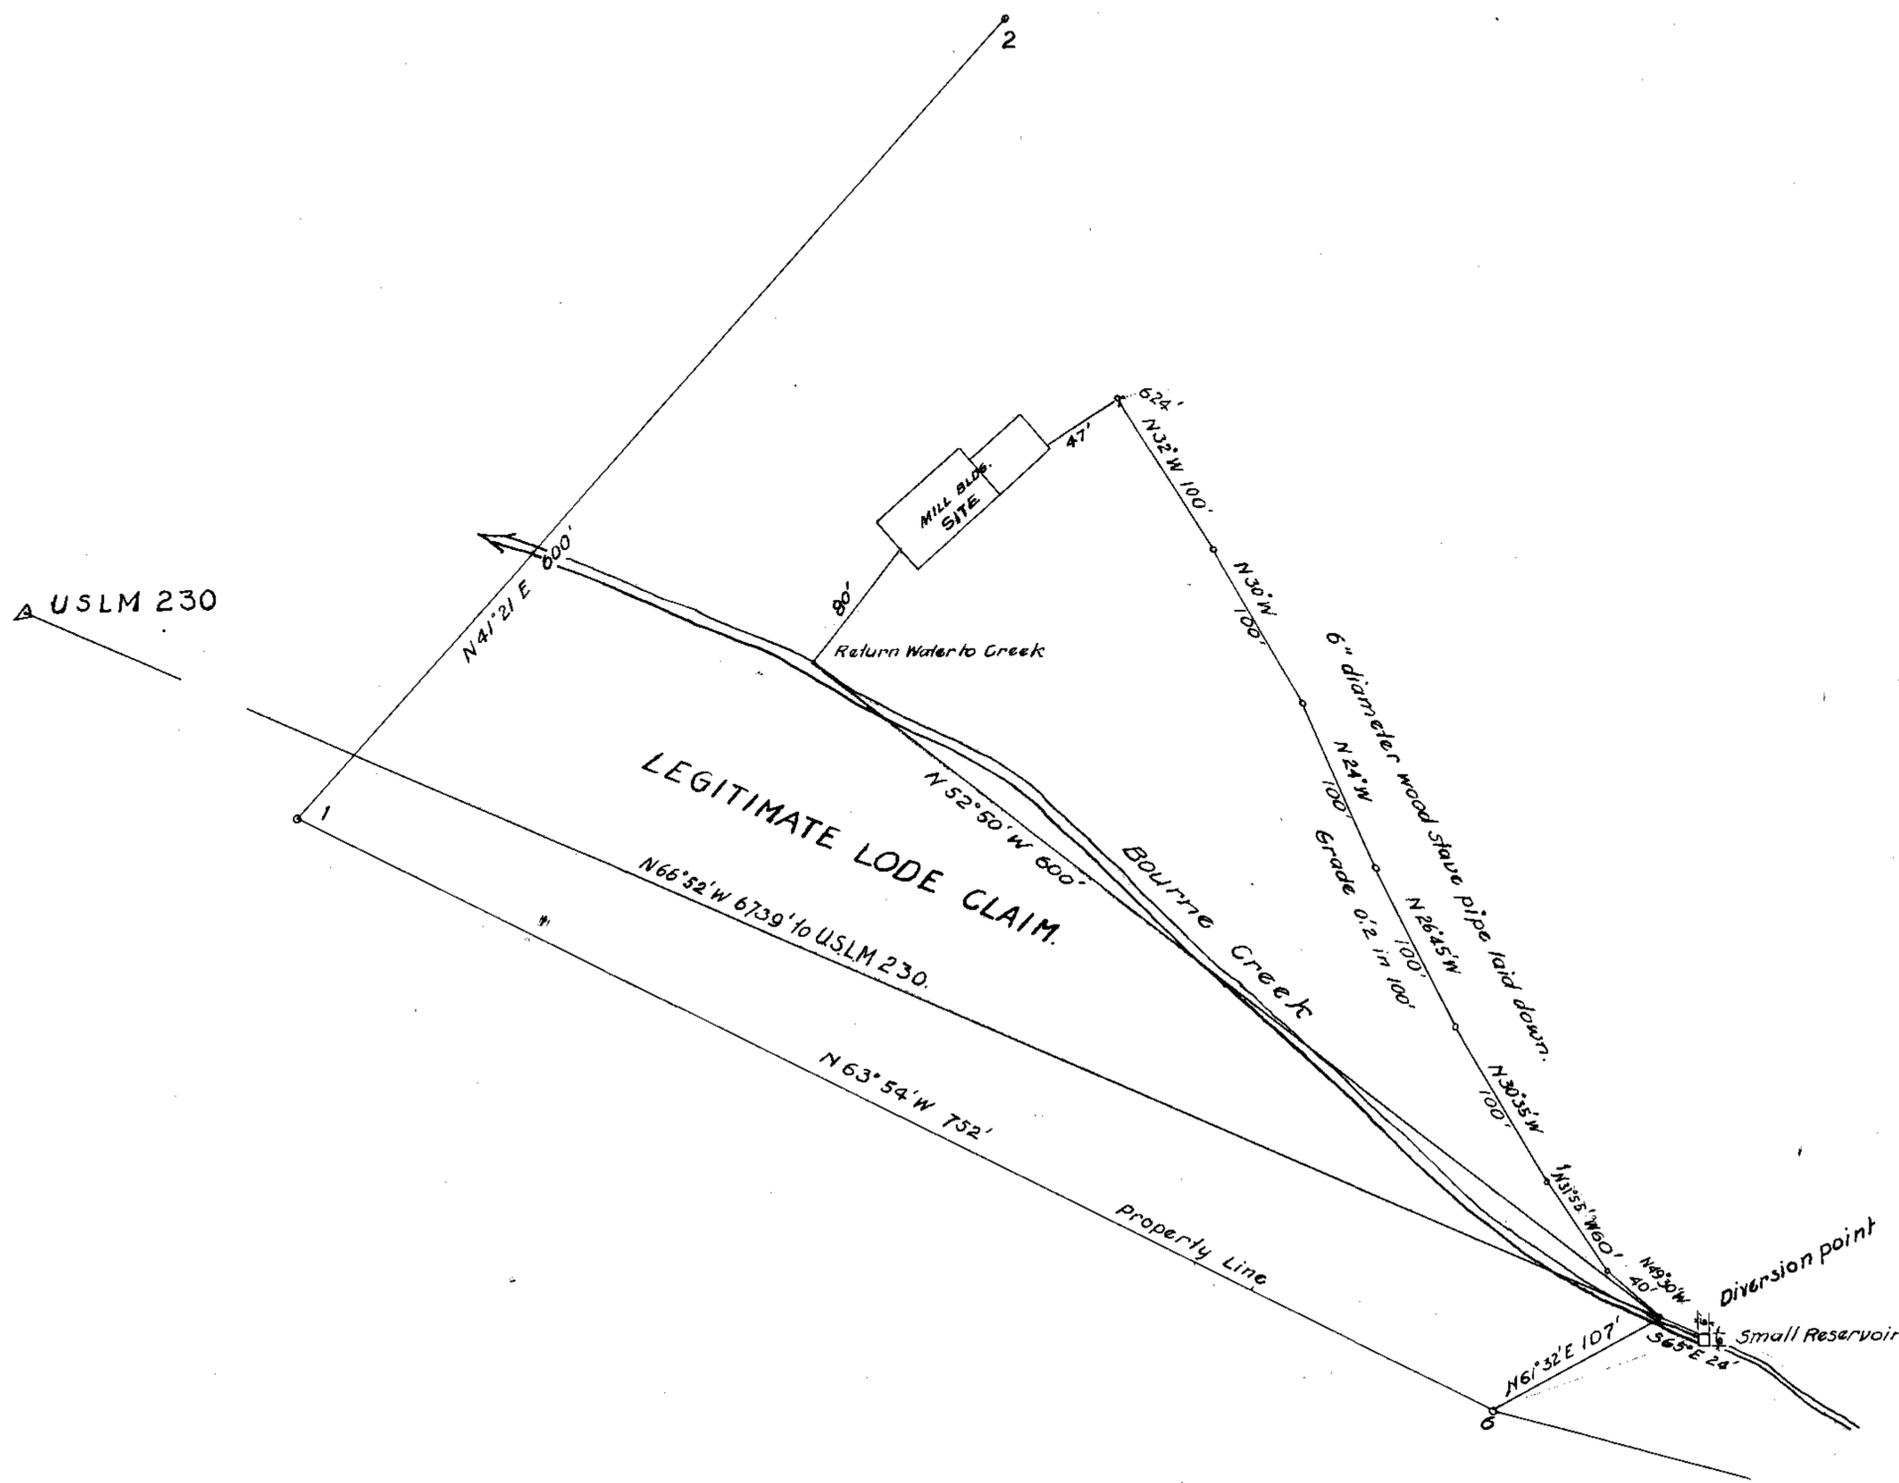

MINING AND MILLING MAP
(ON UNSURVEYED LAND)
Water user, Legitimate Mines Company.
Source of water, Bourne Creek.

I, A.L. Rinearson, being first duly sworn, depose and say that the above map is a true and accurate plat of the works to be constructed by the Legitimate Mines Company as taken from the field notes of a survey made by me and completed on the 16th day of July 1917.

That the map and survey were made at the instance of the Legitimate Mines Company, owner of said works, and that it truly represents the works of said Legitimate Mines Company.

A.L. Rinearson
Surveyor.

Subscribed and sworn to before me this 1st day of September 1917.

Ralph S. Silver
Notary Public in and for Elko County, Nevada.

