



T. 7 N. R. 44 E. M. D. B. & M.

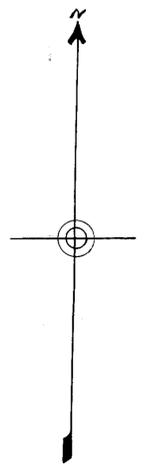

Scale, 8 in = 1 mile.

559 BKA 5-27-21  
for C. 025 C. f. S.

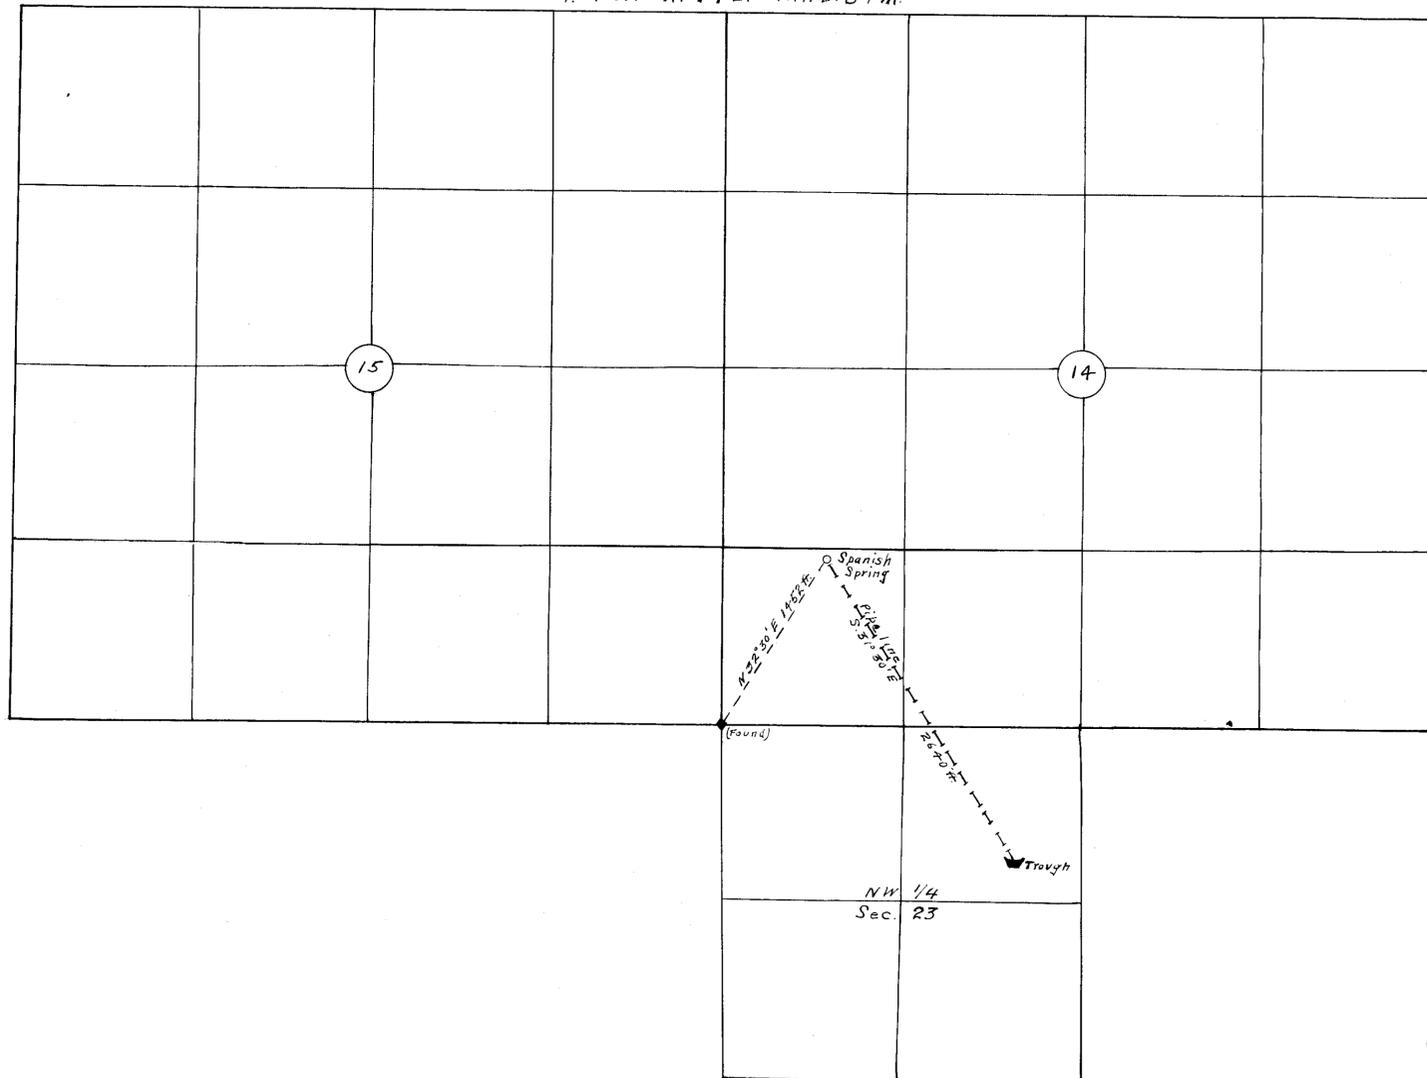

State of Nevada } ss.  
 County of Nye }  
 Raymond G. Steele, being first duly sworn deposes and says that the above is a true and accurate plat of the appropriation of water for stock purposes as taken from the field notes of a survey made by me completed on the 18th day of May, 1918; that such survey was made at the instance of The United Cattle and Packing Co; that the map represents the works described in Application No. together with the streams and ditches in the immediate vicinity.

Raymond G. Steele  
Surveyor.

Subscribed and sworn to before me, this 15 day of Oct. 1918.

Charles H. Kendall  
Notary Public

Notary Public, in and for Nye County, Nevada.  
My commission expires March 7, 1919.

81311 4788