


Section	Sub Division	Town	Range	Cultivated Area	Kind of Culture
19	NW, SE	6N	68E	1.6	Meadow Grass
	NE, SW			2.5	Garden
	SE, SW			9.25	
				2.7	Meadow Grass
				1.6	Garden
				5.6	Alfalfa
24	SE, SE		67	2.9	
				90.45	

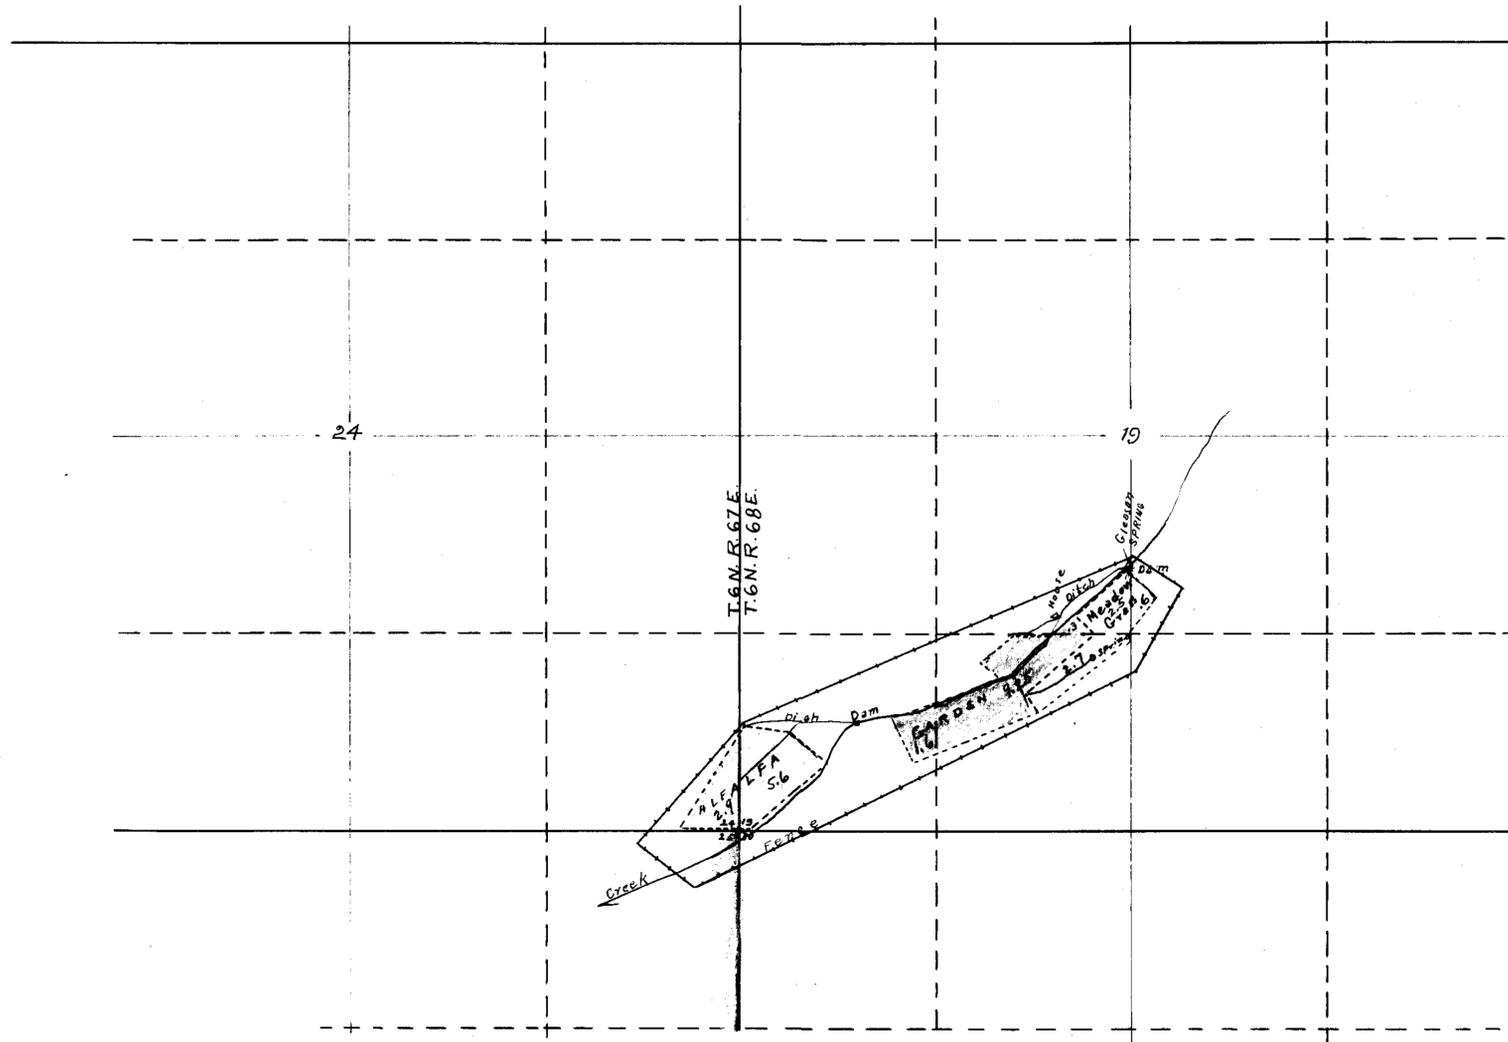

March 1, 1923

State of Nevada, County of Lincoln J.S.S.
 I, Frank Walker, being first duly sworn, depose and say that the above map is a true and accurate plot of the lands irrigated by Mrs. I. N. Garrison, as taken from the field notes of a survey made by me completed on the 15th day of January 1923.
 That the map and survey was made at the instance of Mrs. I. N. Garrison, that the map represents the works described in Application No. 4880, together with the location of streams and ditches in the immediate vicinity.
 Frank Walker, Surveyor.
 Subscribed and sworn to before me this 21st day of Feb., 1923.
 Dan W. Franke
 Notary Public in and for Lincoln County, Nevada.

MRS. I. N. GARRISON No 4880
 WATERS OF GLEASON SPRING
 Completed Project
 Scale 1" = 600' FRANK WALKER
 Surveyor

700
 per 0.2545 a.f.s. 3/8/23

4880