


Section	Sub-division	Township	Range	Cultivated acreage	Description of culture	Date of first culture
27	SE 1/4-1SE 1/4	45 N	64 E	2 1/2	Grain	1917
27	SW 1/4-SE 1/4	45 N	64 E	3 1/2	Grain Garden	1917
27	NW 1/4-SE 1/4	45 N	64 E	15	Grain	1915

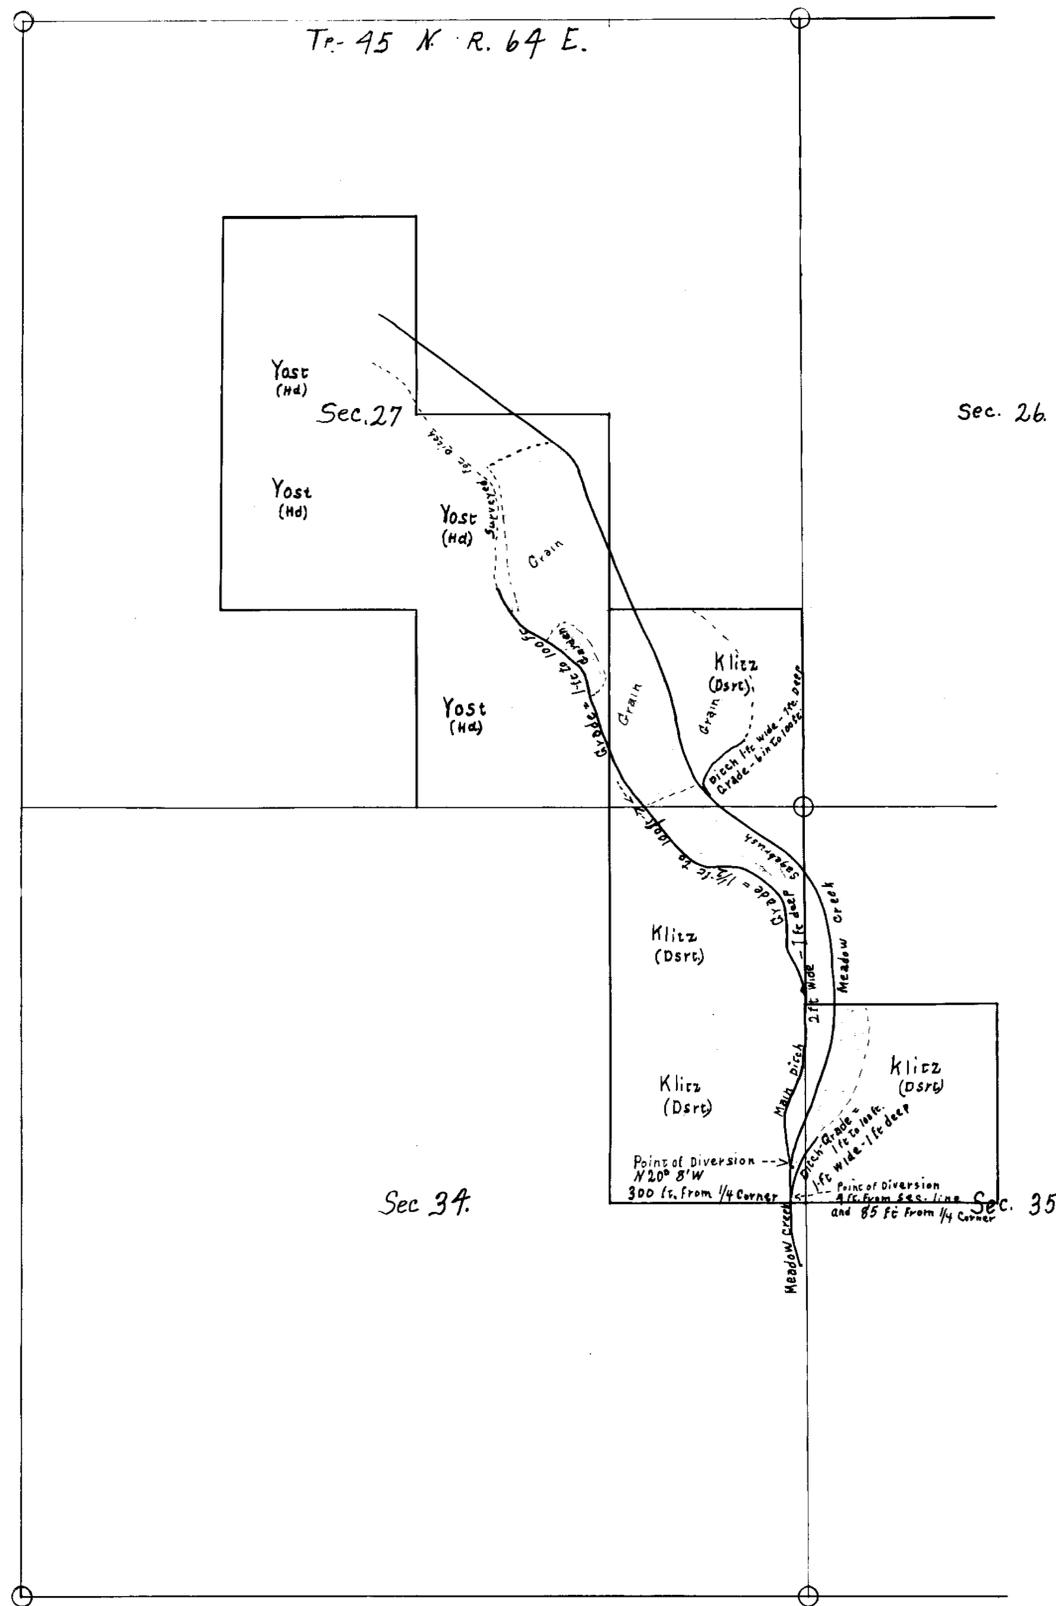


Cultural Map
 lands of
William J. Yost and William F. Klitz
 Scale 600ft = 1in.

State of Nevada }
 County of Elko } ss

I, H. K. Luce, being first duly sworn, depose and say that the above map is a true and accurate plat of the lands irrigated by Meadow Creek as taken from the field notes of a survey made by me, completed on the 8th day of June, 1917.

That the map and survey were made at the instance of William J. Yost and William F. Klitz owners of said lands and that it truly represents the irrigated lands of said William J. Yost and William F. Klitz

Subscribed and sworn to before me
 this 9th day of June 1917

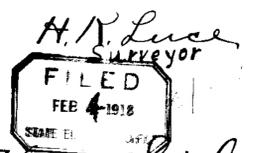

Henry Smith
 Notary Public, in and for Elko County Nevada.