




T.3N., R.38E.
UNSURVEYED
M.D.B.&M.

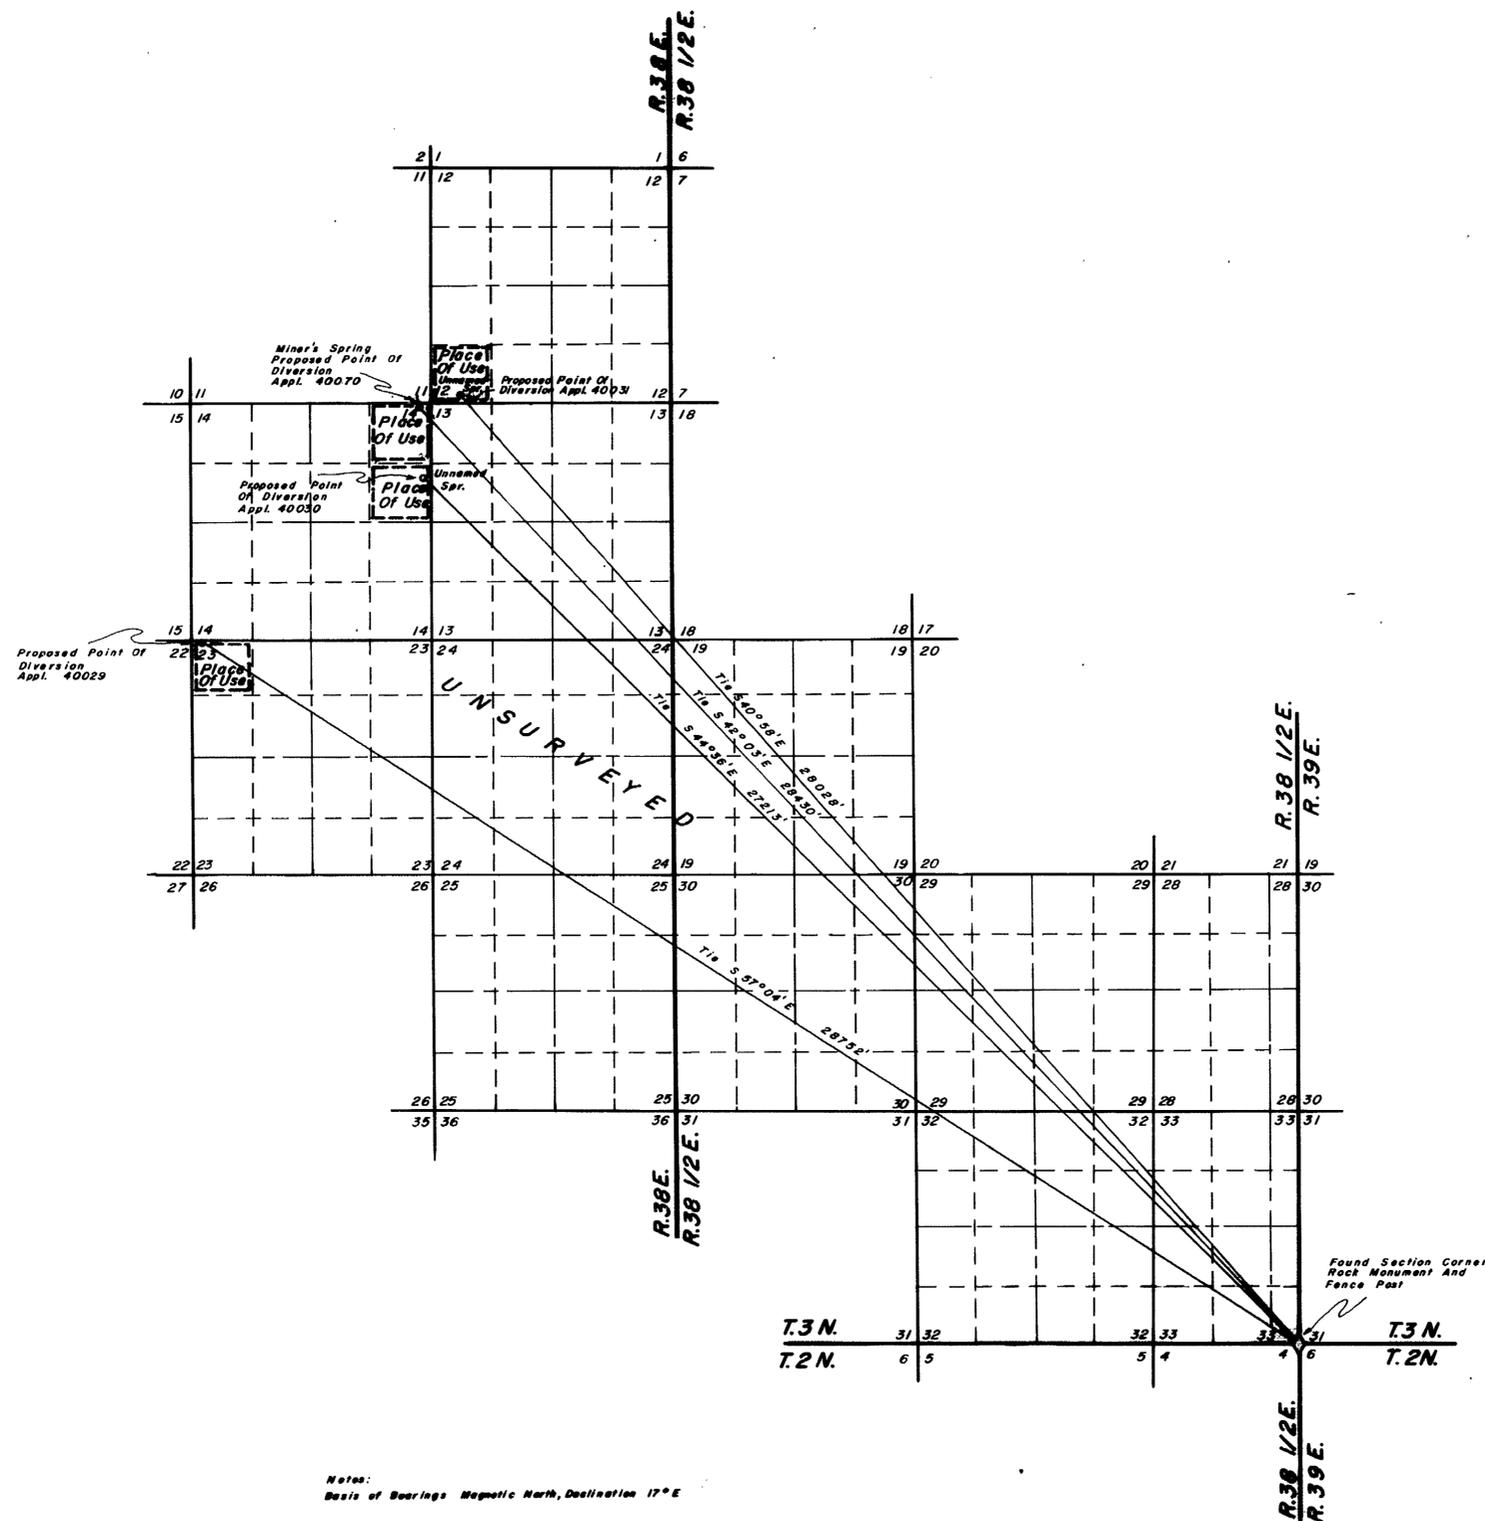

Notes:
Basis of Bearings Magnetic North, Declination 17° E


State of Nevada } S.S.
County of Humboldt }

I, J. R. Caldwell, being first duly sworn, depose and say that this map, consisting of one sheets, has been correctly drawn from field notes of a survey made by me during July, 1980, that it truly and correctly represents the location and extent of the Miner's Spring, works used to divert water from underground and unnamed springs in Esmeralda County by Zimmerman Ranching Corp. for stockwatering purposes, that the proposed point of diversion, the approximate location and size of the diverting channel, all reservoirs or basins, the locations and names of all other works which will cross or connect with the proposed works, and the boundary of all lands, showing by 40-acre subdivisions the areas proposed to be irrigated, are fully and correctly designated thereon.



Subscribed and sworn to before me this 16th day of July,
19 80.

J. R. Caldwell

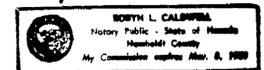

Scale 1" = 2000'



FILED
JUL 17 1980
STATE ENGINEER'S OFFICE

1980 JUL 17 PM 2 31

J. R. Caldwell
P. O. Box 432
Winnemucca, Nevada 89445

Map To Accompany Application To
Appropriate Water From Underground
Miner's Spring And Unnamed Springs
By Zimmerman Ranching Corp.
For Stockwatering Purposes
Under Applications Number 40029,
40030, 40031, & 40070

40070 40031 40030 40029