



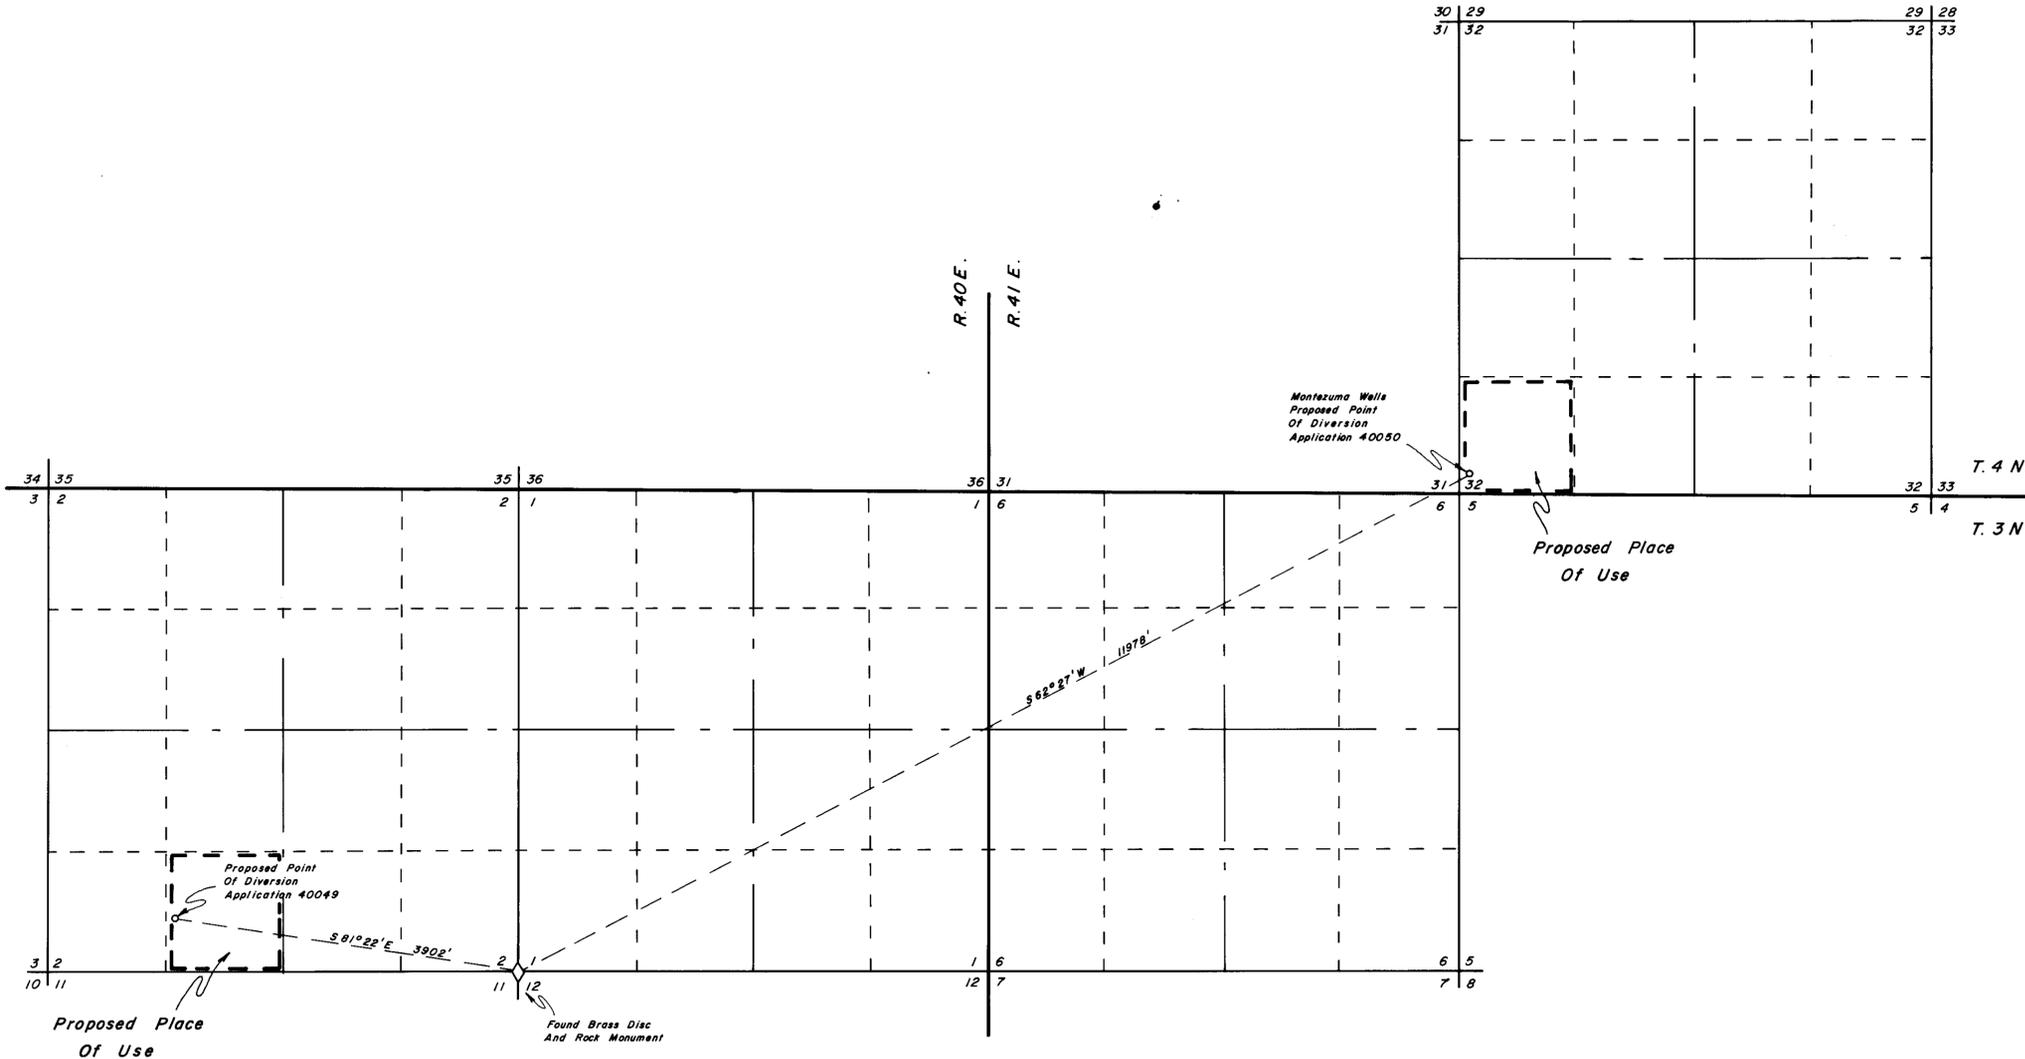



Ts. 384 N., Rs. 40 & 41 E.  
M.D.B. & M.



State of Nevada } S.S.  
 County of Humboldt }  
 I, J. R. Caldwell, being first duly sworn, depose and say that this map, consisting of one sheets, has been correctly drawn from field notes of a survey made by me during July, 1980, that it truly and correctly represents the location and extent of the works used to divert water from underground in Esmeralda County by Zimmerman Ranching Corp. for stockwatering purposes, that the proposed point of diversion, the approximate location and size of the diverting channel, all reservoirs or basins, the locations and names of all other works which will cross or connect with the proposed works, and the boundary of all lands, showing by 40-acre subdivisions the areas proposed to be irrigated, are fully and correctly designated thereon.

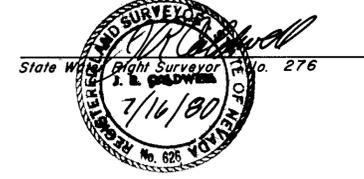

Subscribed and sworn to before me this 16th day of July, 19 80.

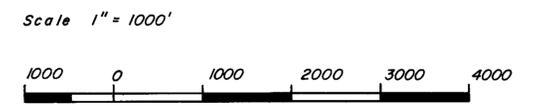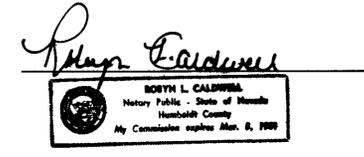

Basis of Bearings: Magnetic North  
 Declination: 17° East

40050 CERTIFICATE No. 11428 ISSUED 5/30/86

JUL 17 1980



J. R. Caldwell  
 P. O. Box 432  
 Winnemucca, Nevada 89445

Map To Accompany Application To  
 Appropriate Water From Underground  
 Under Application Nos. 40049 & 40050  
 By Zimmerman Ranching Corp.  
 For Stockwatering Purposes

86852 86611T 40050 40049