


STATE OF NEVADA }
 COUNTY OF ELKO } SS

I, Norman M. Rockwell, being first duly sworn, depose and say that this map, consisting of one sheet, has been correctly drawn to the designated scale from field notes of a survey made by me on the 10th day of July, 1980; that it truly and correctly represents the proposed location and extent of the works used to divert water from UNDERGROUND SOURCE in ELKO COUNTY, by BETH R. PURDUE for IRRIGATION PURPOSES. That the proposed point of diversion, the approximate location and size of the diverting channel, all reservoirs or basins, the location and names of all other works which will cross or connect with the proposed works, and the boundary of all lands, showing by 40-acre subdivisions the areas proposed to irrigated, are fully and correctly designated thereon.

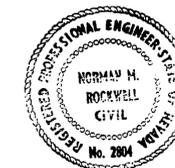


Norman M. Rockwell
 State Water Rights Surveyor No. 412

Subscribed and sworn to before me this 11th day of July, 1980.
 Notary Public in and for Elko County, Nevada.


Linda L. Ruppel

RECEIVED
 JUL 18 1980
 STATE ENGINEER'S OFFICE
 ELKO OFFICE

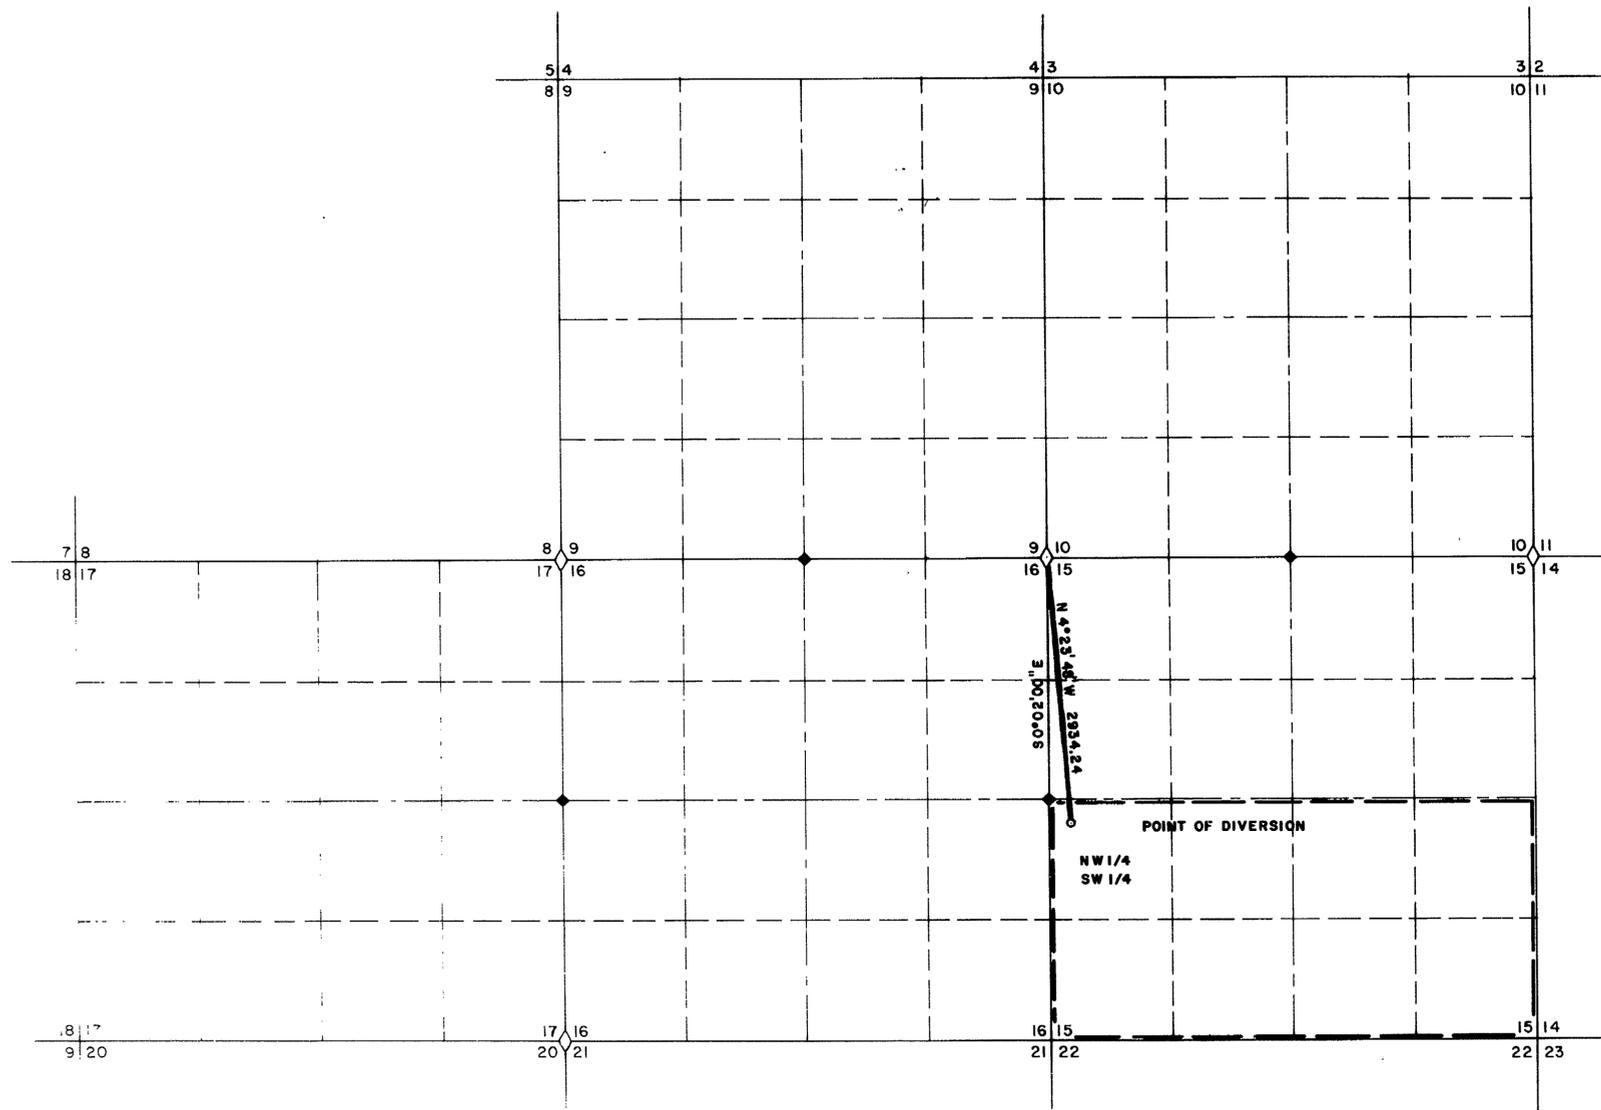

T 27N, R 68E
 MDM

LEGEND
 Section Corner. Brass cap.
 1/4 Corner. Brass cap.
 Basis of Bearings - GLO Plat

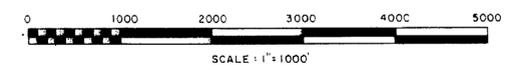

FILED
 STATE ENGINEER'S OFFICE

MAP
 TO ACCOMPANY APPLICATION TO
 APPROPRIATE WATER
 IRRIGATION PURPOSES
 BY BETH R. PURDUE
 FROM UNDERGROUND SOURCE

RE ROCKWELL ENGINEERING 80006W SHEET 1 OF 1
 151 BULLION ROAD ELKO, NEVADA

40177