


STATE OF IDAHO  
 COUNTY OF TWIN FALLS 1<sup>SS</sup>

I, Charles D. Howard, being first duly sworn, depose and say that this map has been correctly drawn to the designated scale from field notes of a survey made under my supervision and direction, between the 21st day of January, and the 24th day of January 1980 that it truly and correctly represents the proposed location and extent of the works used to divert water from an underground source in Elko County, Nevada,  
 by RABUEL H. SMITH

for irrigation purposes. That the proposed point of diversion, the approximate location and size of the diverting channel, all reservoirs or basins, the location and names of all other works which will cross or connect with the proposed works, and the boundary of all lands, showing by 40-acre subdivisions the areas proposed to be irrigated, are fully and correctly designated thereon.

*Charles D. Howard*  
 STATE WATER RIGHT SURVEYOR #535

Subscribed and sworn to before me *Cheri Human*  
 this 4<sup>th</sup> day of May, 1980.  
 Notary Public in and for Twin Falls County, Idaho.

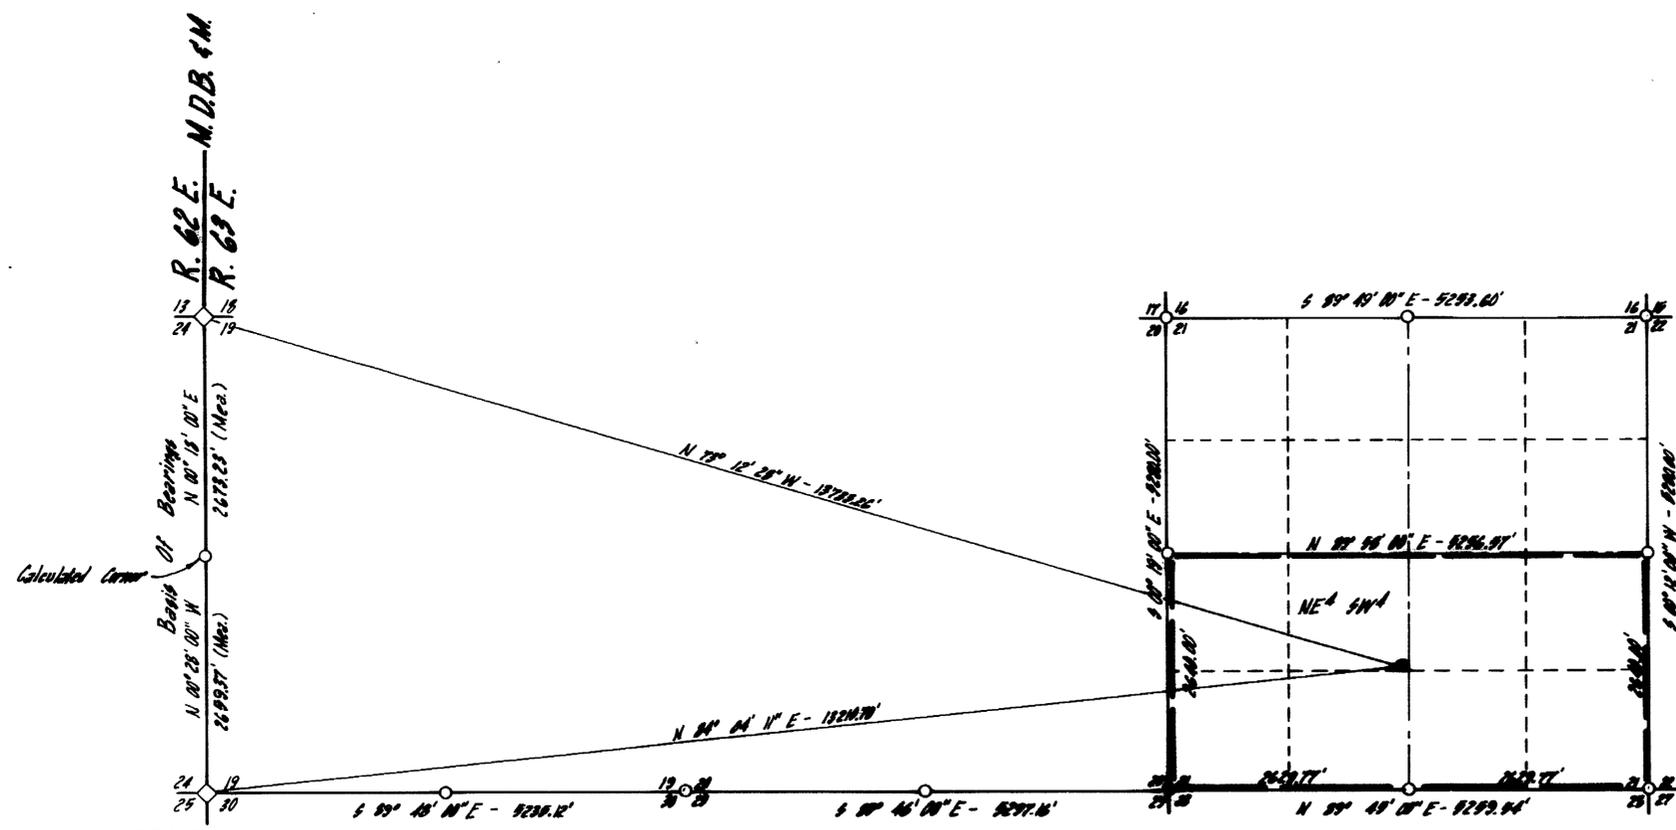

**LEGEND**

- Place Of Use
- Township Line
- Section Line
- 1/4 Line
- 1/16 Line
- Proposed Point Of Diversion
- ◇ Section Corner Found U.S.G.L.O. Brass Cap
- 1/4 Corner Found U.S.G.L.O. Brass Cap
- Corner Projected From Government Plat
- Corner Unsurveyed - Protracted

NOTE: All Distances are Record as Provided by Government Land Office Unless Otherwise Shown.  
 Base Bearing - as Shown (True Bearing) West Section Line  
 Section 19, T.33 N., R.63 E., M.D.B. & M.

1000 0 1000 2000 3000 4000  
 SCALE: 1" = 1000'

OFFICE  
 STATE ENGINEER  
 1980 MAY 15 AM 19

**EWM** Edwards, Howard & Morrison, Inc.  
 TWIN FALLS, IDAHO  
 PH. 1-208-734-4999

**MAP**  
 To Accompany Application to Appropriate Water for Irrigation  
 By RABUEL H. SMITH from an Underground Source  
 Application Number 40209  
**40209**