


T. 7 S., R. 67 E., M.D.B.&M.

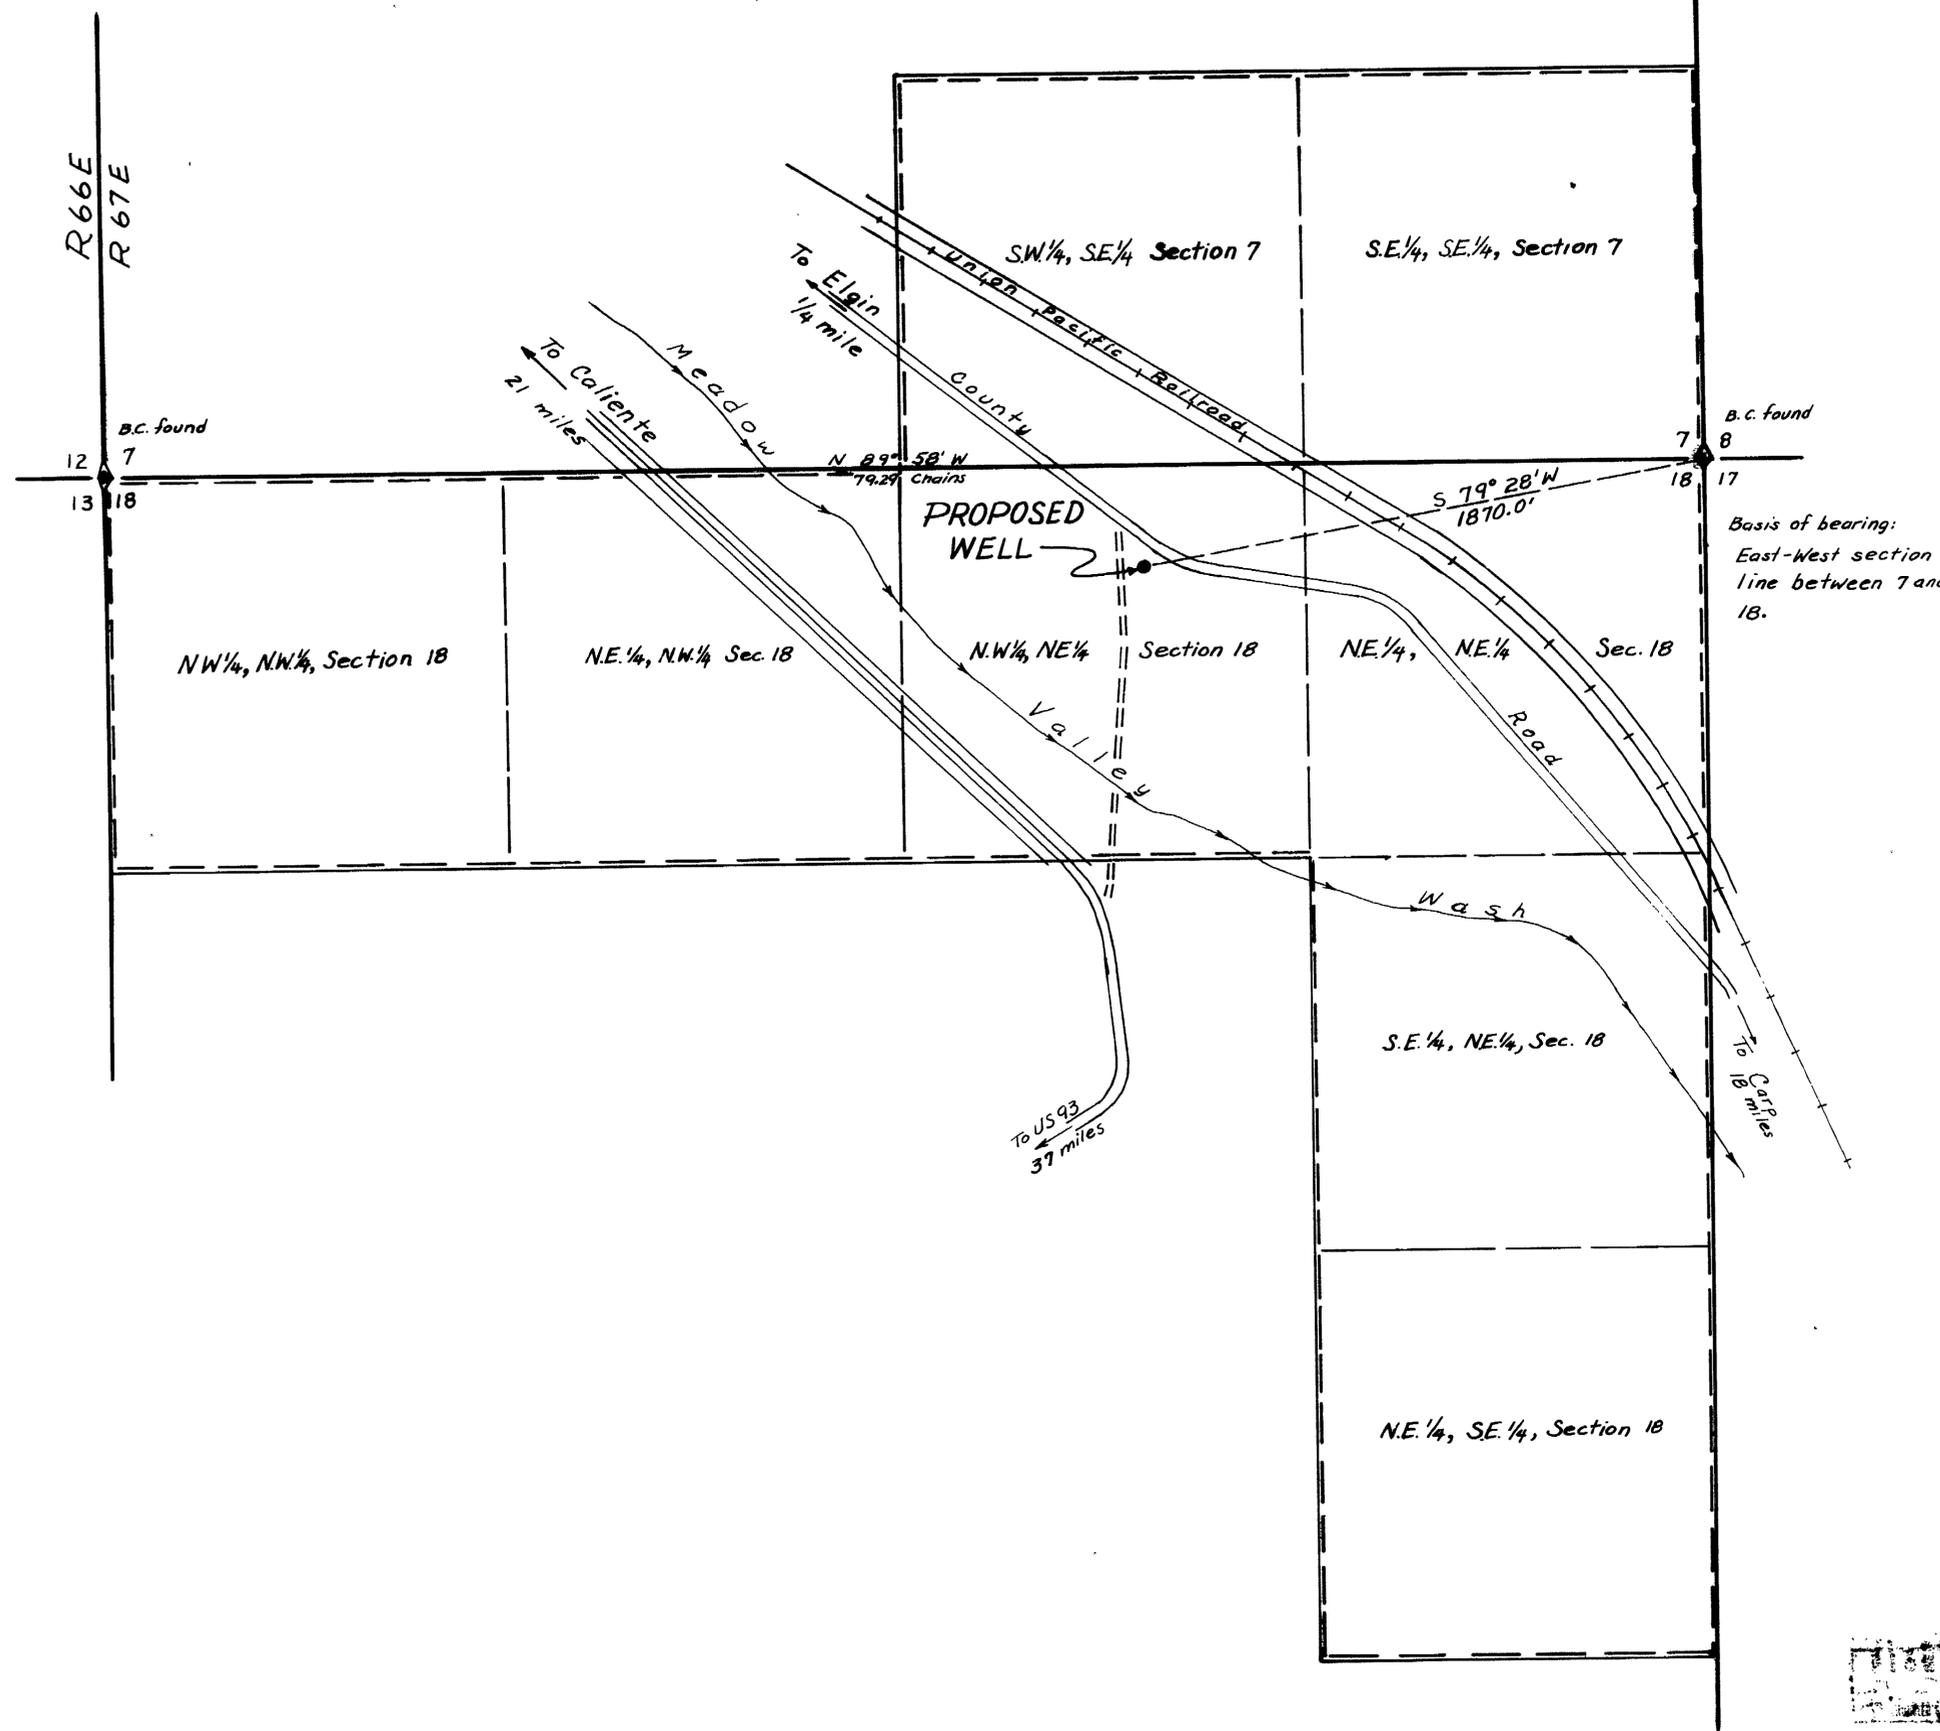

SURVEYOR'S STATEMENT



STATE OF NEVADA)
COUNTY OF LINCOLN)SS.

I, PHILIP C. HULSE, being first duly sworn, depose and say that this map, consisting of one sheet, has been correctly drawn to the designated scale from field notes of a survey made by me on July 8, 1980; that it truly and correctly represents the proposed location and extent of the works used to divert water from an underground source in Lincoln County, Nevada, by Joe M. Foley & Barbara J. Bradshaw for Irrigation. Place of use being 40 acre subdivisions shown by heavy dashed lines

State Water Right Surveyor

Subscribed and sworn to before me this 11th day of July, 1980.
Notary Public in and for Lincoln County, Nevada

Samuel A. Dubs

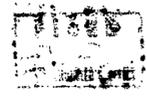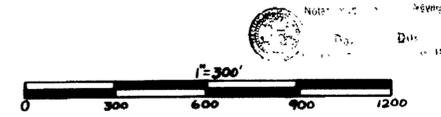

40262
MAP TO ACCOMPANY
APPLICATION TO APPROPRIATE
WATER FOR IRRIGATION NO. 40262
BY JOE M. FOLEY and BARBARA J. BRADSHAW
FROM UNDERGROUND SOURCES

PHILIP C. HULSE Land and Water Right Surveyor