


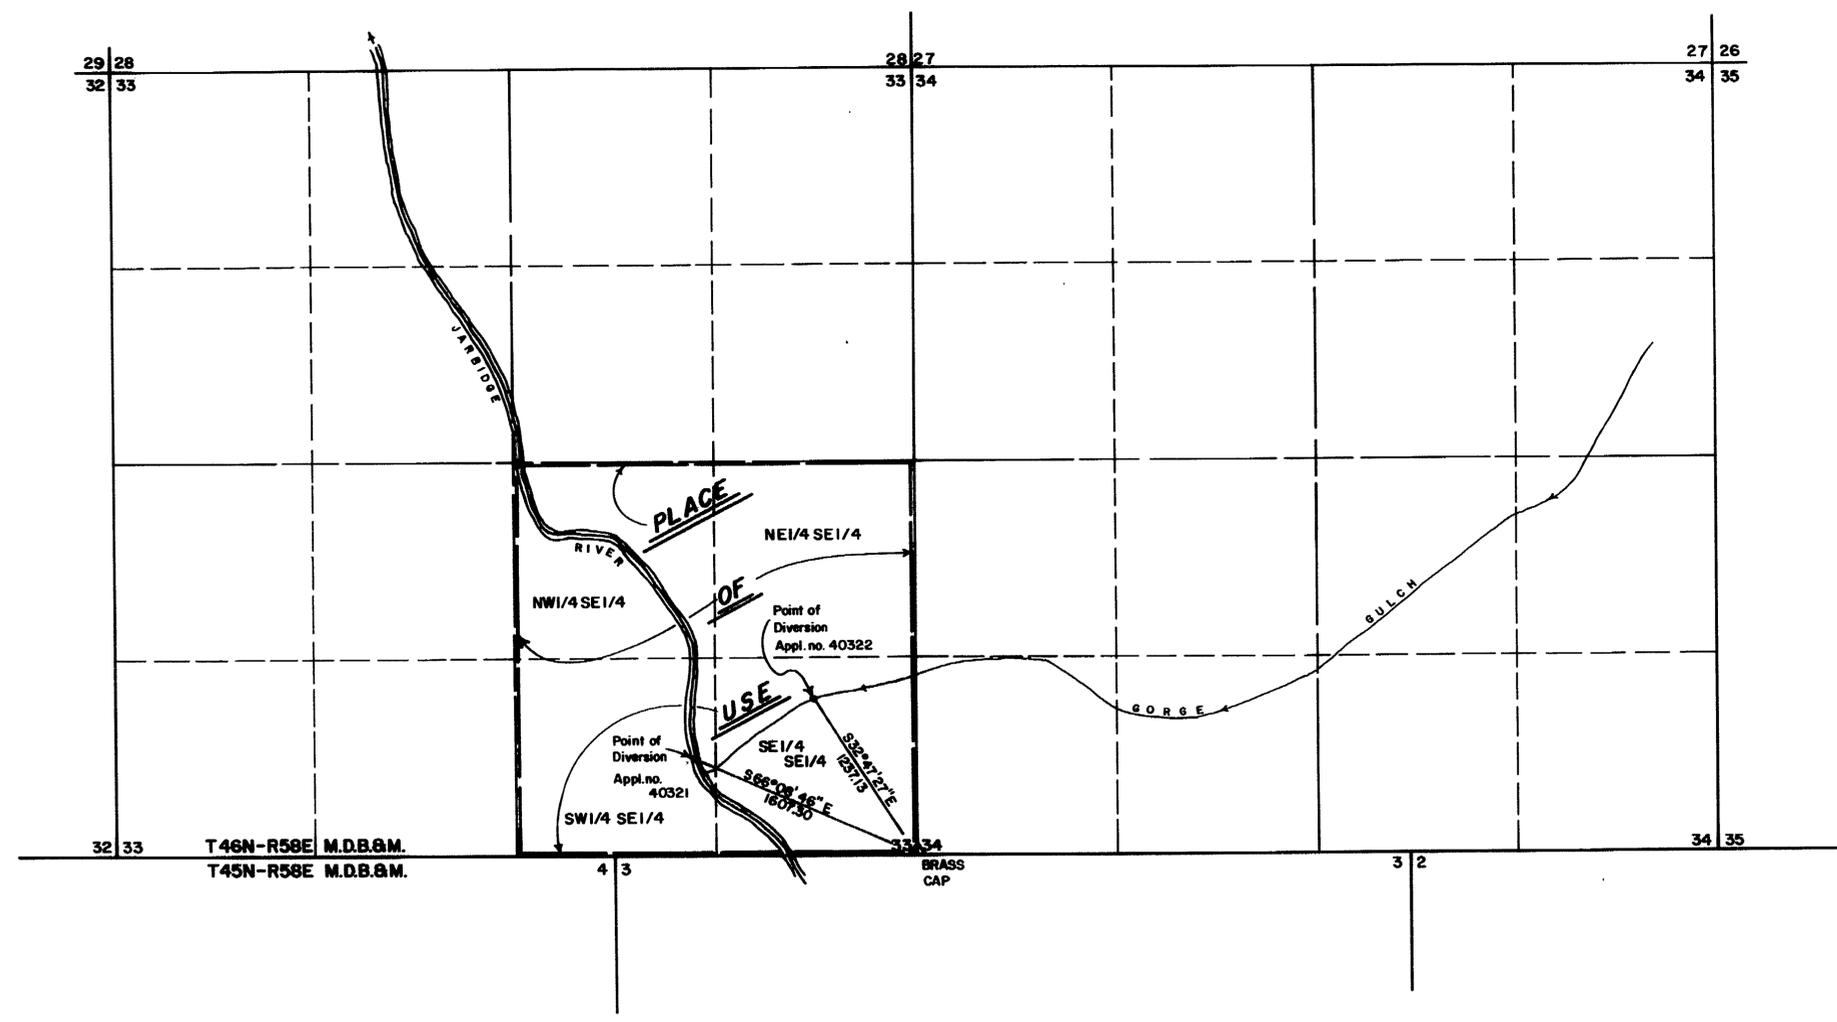

BASIS OF BEARING:
G.L.O. PLAT





STATE OF NEVADA } S.S.
COUNTY OF ELKO }

I, Alan S. Boyack, being first duly sworn, depose and say that this map, consisting of one sheet, has been correctly drawn to the designated scale from field notes of a survey made under my supervision and direction, between the 16th day of July, and the 17th day of July, 1980; that it truly and correctly represents the proposed location and extent of the works used to divert water from Gorse Gulch & Jarbidge River by Jarbidge Gold & Silver Mining Corporation for Mining, Milling, Domestic, & Quasi-Municipal purposes. That the proposed point of diversion, the approximate location and size of the diverting channel, all reservoirs or basins, the location and names of all other works which will cross or connect with the proposed works, and the boundary of all lands, showing by 40-acre subdivision, are fully and correctly designated thereon.

Alan S. Boyack
State Water Right Surveyor No. 358

Subscribed and Sworn to before me this 21st day of July, 1980.

Linda L. Reynolds
Notary Public in and for Elko County, Nevada

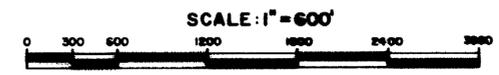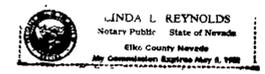

RECEIVED
JUL 22 1980
STATE ENGINEERS OFFICE
ELKO OFFICE

RECEIVED
JUL 22 1980
STATE ENGINEERS OFFICE
ELKO OFFICE

FILED
JUL 22 1980
STATE ENGINEERS OFFICE
ELKO OFFICE

40321-22

MAP
TO ACCOMPANY APPLICATION TO APPROPRIATE WATER FOR
MINING, MILLING, DOMESTIC, & QUASI-MUNICIPAL
BY
JARBIDGE GOLD & SILVER MINING CORPORATION
FROM GORSE GULCH & THE JARBIDGE RIVER

BOYACK SURVEYING ELKO, NEVADA **W80036**

40322 40321