


T.11N., R.33E., M.D.B.1.M.
T.11N., R.33E., M.D.B.1.M.

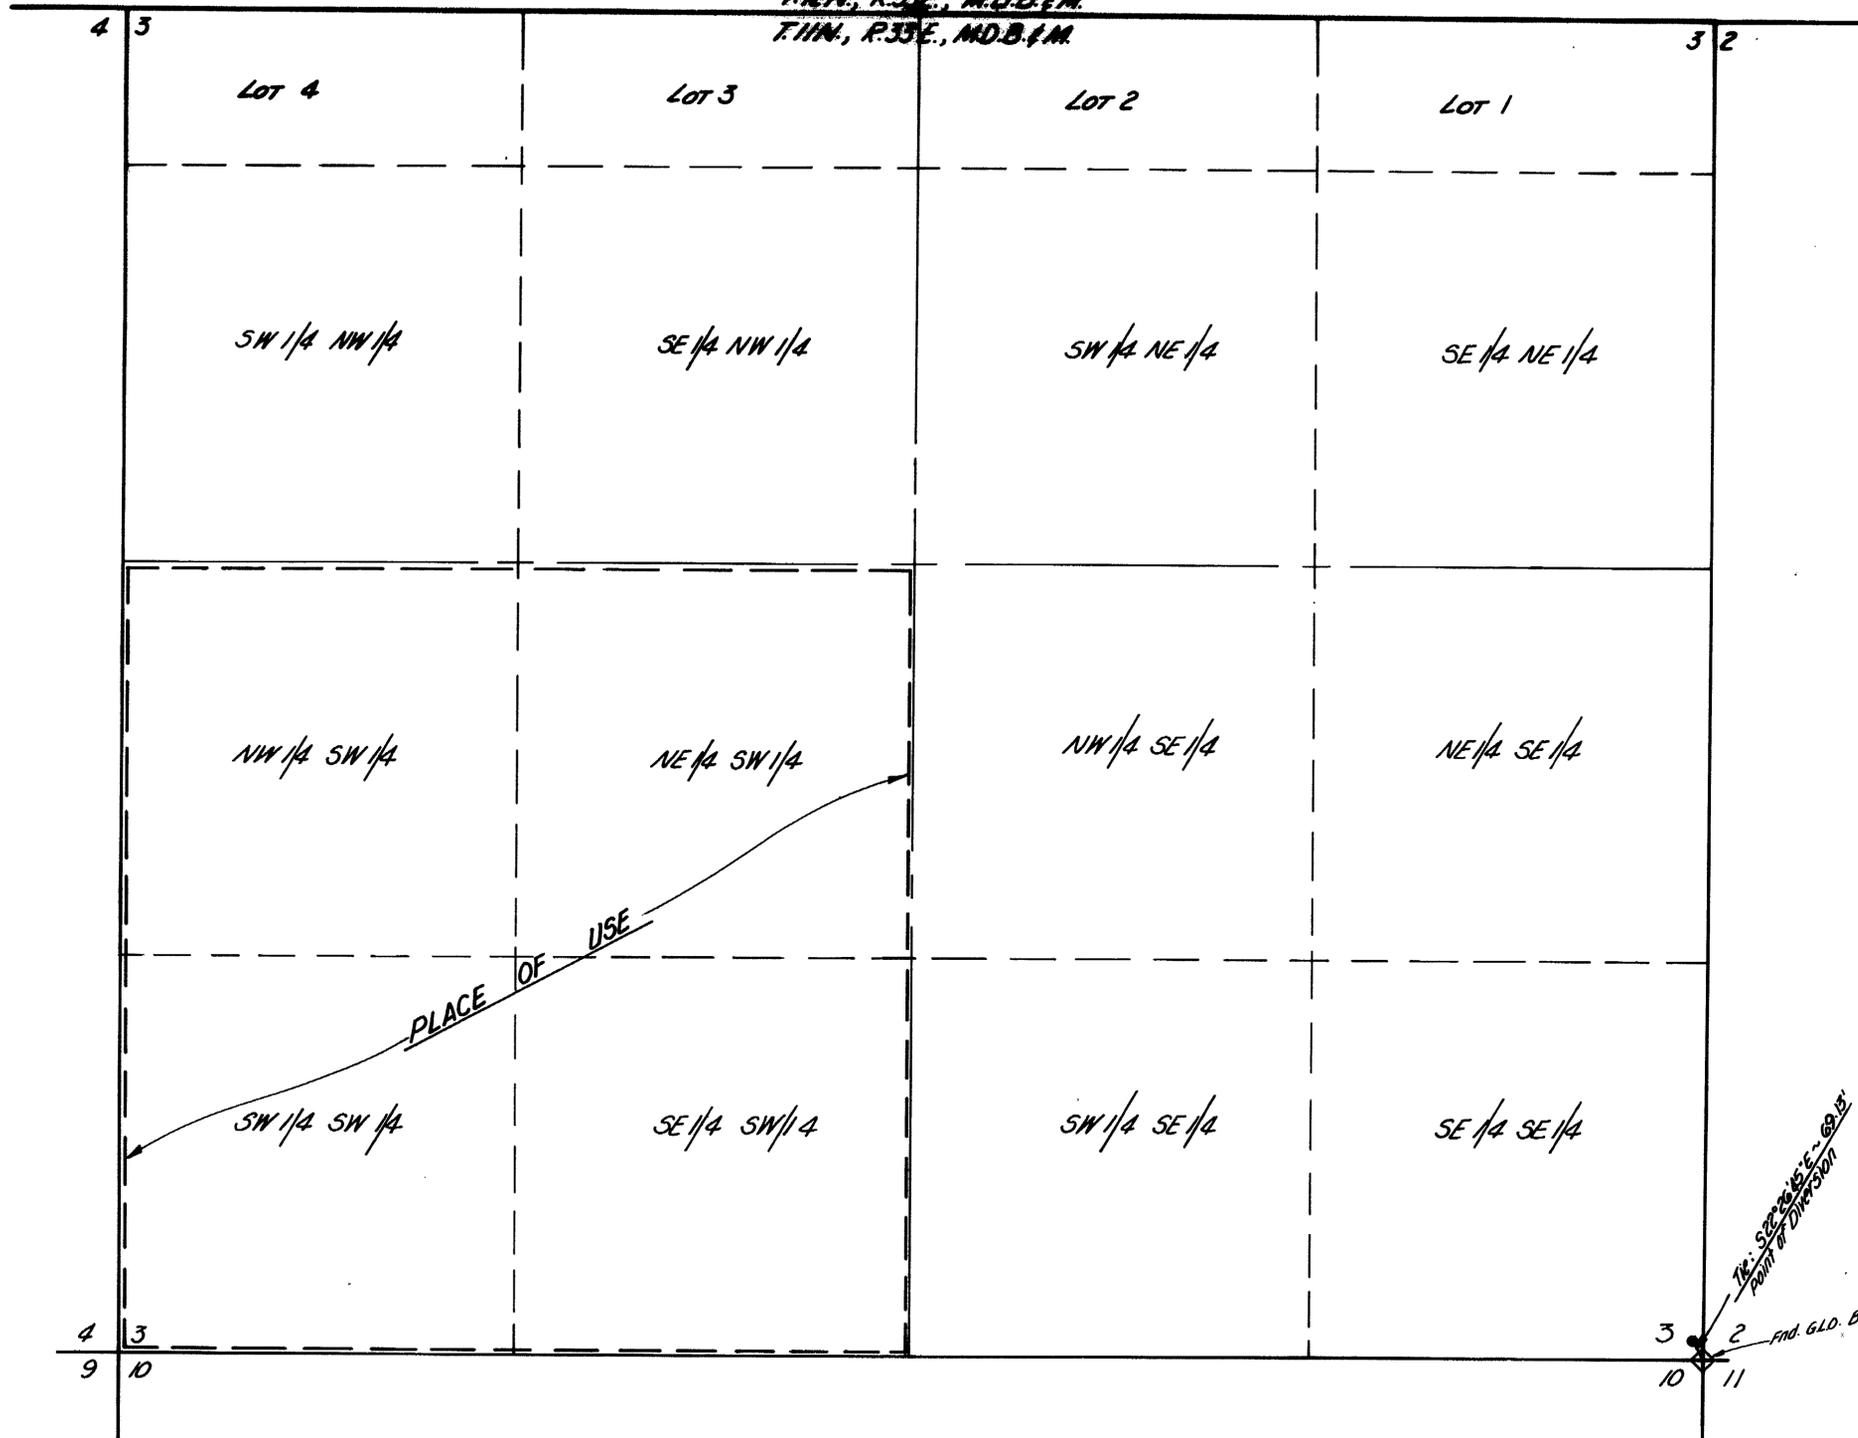

STATE OF NEVADA
COUNTY OF WASHOE


I, Thomas A. Foote, being first duly sworn, depose and say that this map, consisting of 1 sheets, numbered from 1 to 1, inclusive, has been correctly drawn to the designated scale from field notes of a survey made under my supervision and direction, between the 23rd day of August, and the 2nd day of September, 1981; that it truly and correctly represents the proposed location and extent of the works used to divert water from an Underground Source in Mineral County by Howard Farris & Earl Hill for Irrigation and Domestic Use. That the proposed point of diversion, the location and names of all other works which will cross or connect with the proposed works, and boundary of all lands, showing by 40-Acre subdivision, the areas proposed to be served are fully and correctly designated thereon.




594
State Water Right Surveyor

Subscribed and sworn to before me this 3rd day of September, 1981. Notary Public in and for Washoe County, Nevada.

Luc N. Smith
Notary Public

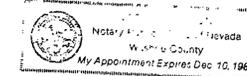

BASIS OF BEARING:
APPLICATION MAP Nos. 26474 & 26475

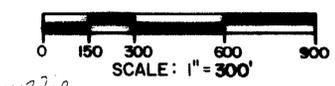

MAP
TO ACCOMPANY APPLICATION 40326
TO APPROPRIATE WATER
FROM: AN UNDERGROUND SOURCE
BY: HOWARD FARRIS & EARL HILL
FOR: IRRIGATION & DOMESTIC USE

FILED
SEP 04 1981

40326