



T6N,R67E,M.D.B.&M.

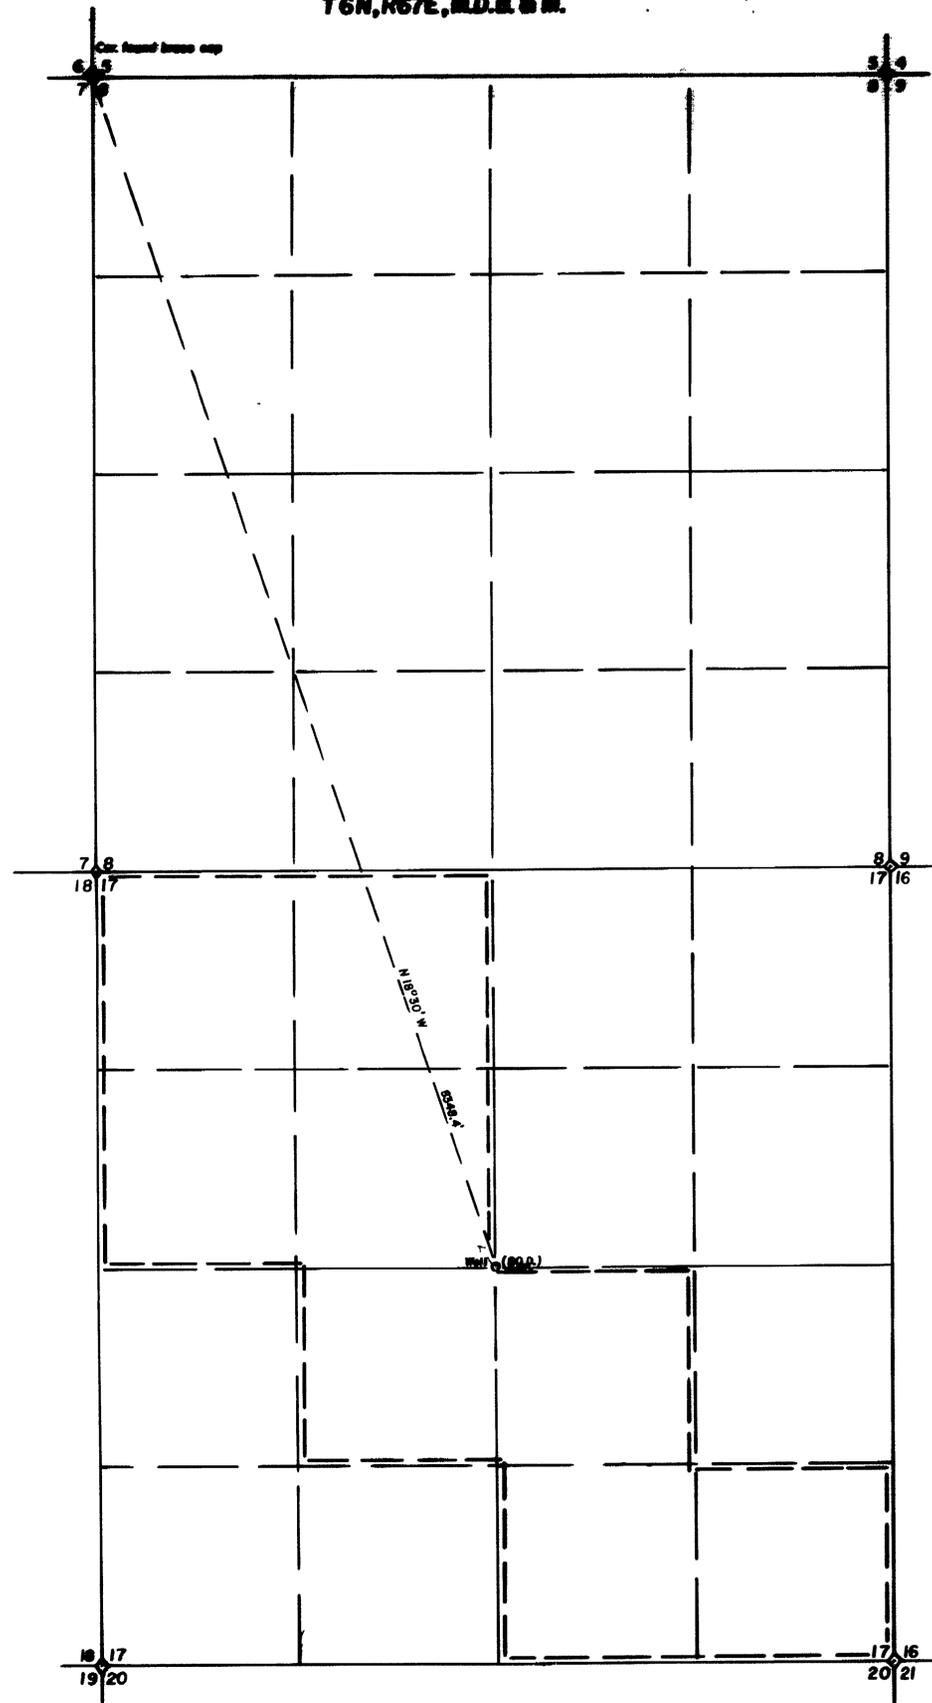

LINCOLN COUNTY

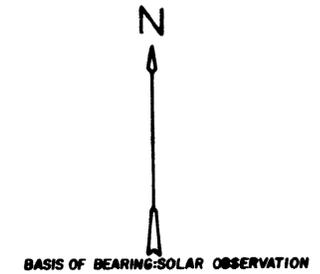

SURVEYOR'S STATEMENT

STATE OF NEVADA }
COUNTY OF LINCOLN }SS.


I, PHILIP C. HULSE, being first duly sworn, depose and say that this map, consisting of one sheet, has been correctly drawn to the designated scale from field notes of a survey made by me on Dec. 27, 1979; that it truly and correctly represents the proposed location and extent of the works used to divert water from an underground source in Lincoln County, Nevada, by Lewis D. Rollins for Irrigation & Domestic. Place of use being 40 acre subdivisions shown by heavy dashed lines

Philip C. Hulse
State Water Right Surveyor

Subscribed and sworn to before me this 15th day of May, 1980.
Notary Public in and for Lincoln County, Nevada.

Daniel A. Dills

Notary Public, State of Nevada
LINCOLN COUNTY
Daniel A. Dills
My Appointment Expires Feb. 28, 1

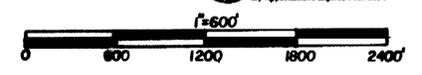

FILED
JUN 16 1980
STATE ENGINEER'S OFFICE

10163

MAP TO ACCOMPANY
APPLICATION TO APPROPRIATE
WATER FOR IRRIGATION & DOMESTIC
BY LEWIS D. ROLLINS
FROM UNDERGROUND SOURCES

OFFICE
STATE ENGINEER
JUN 9 1980

JUN 12 AM 10 10

PHILIP C. HULSE, Land and Water Right Surveyor

40363