
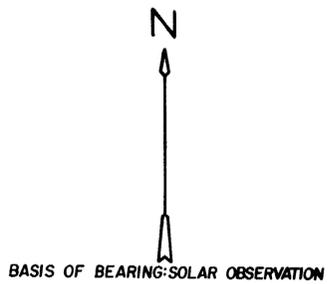


Sec. 20, T2S, R90E, N.D.B. & M.

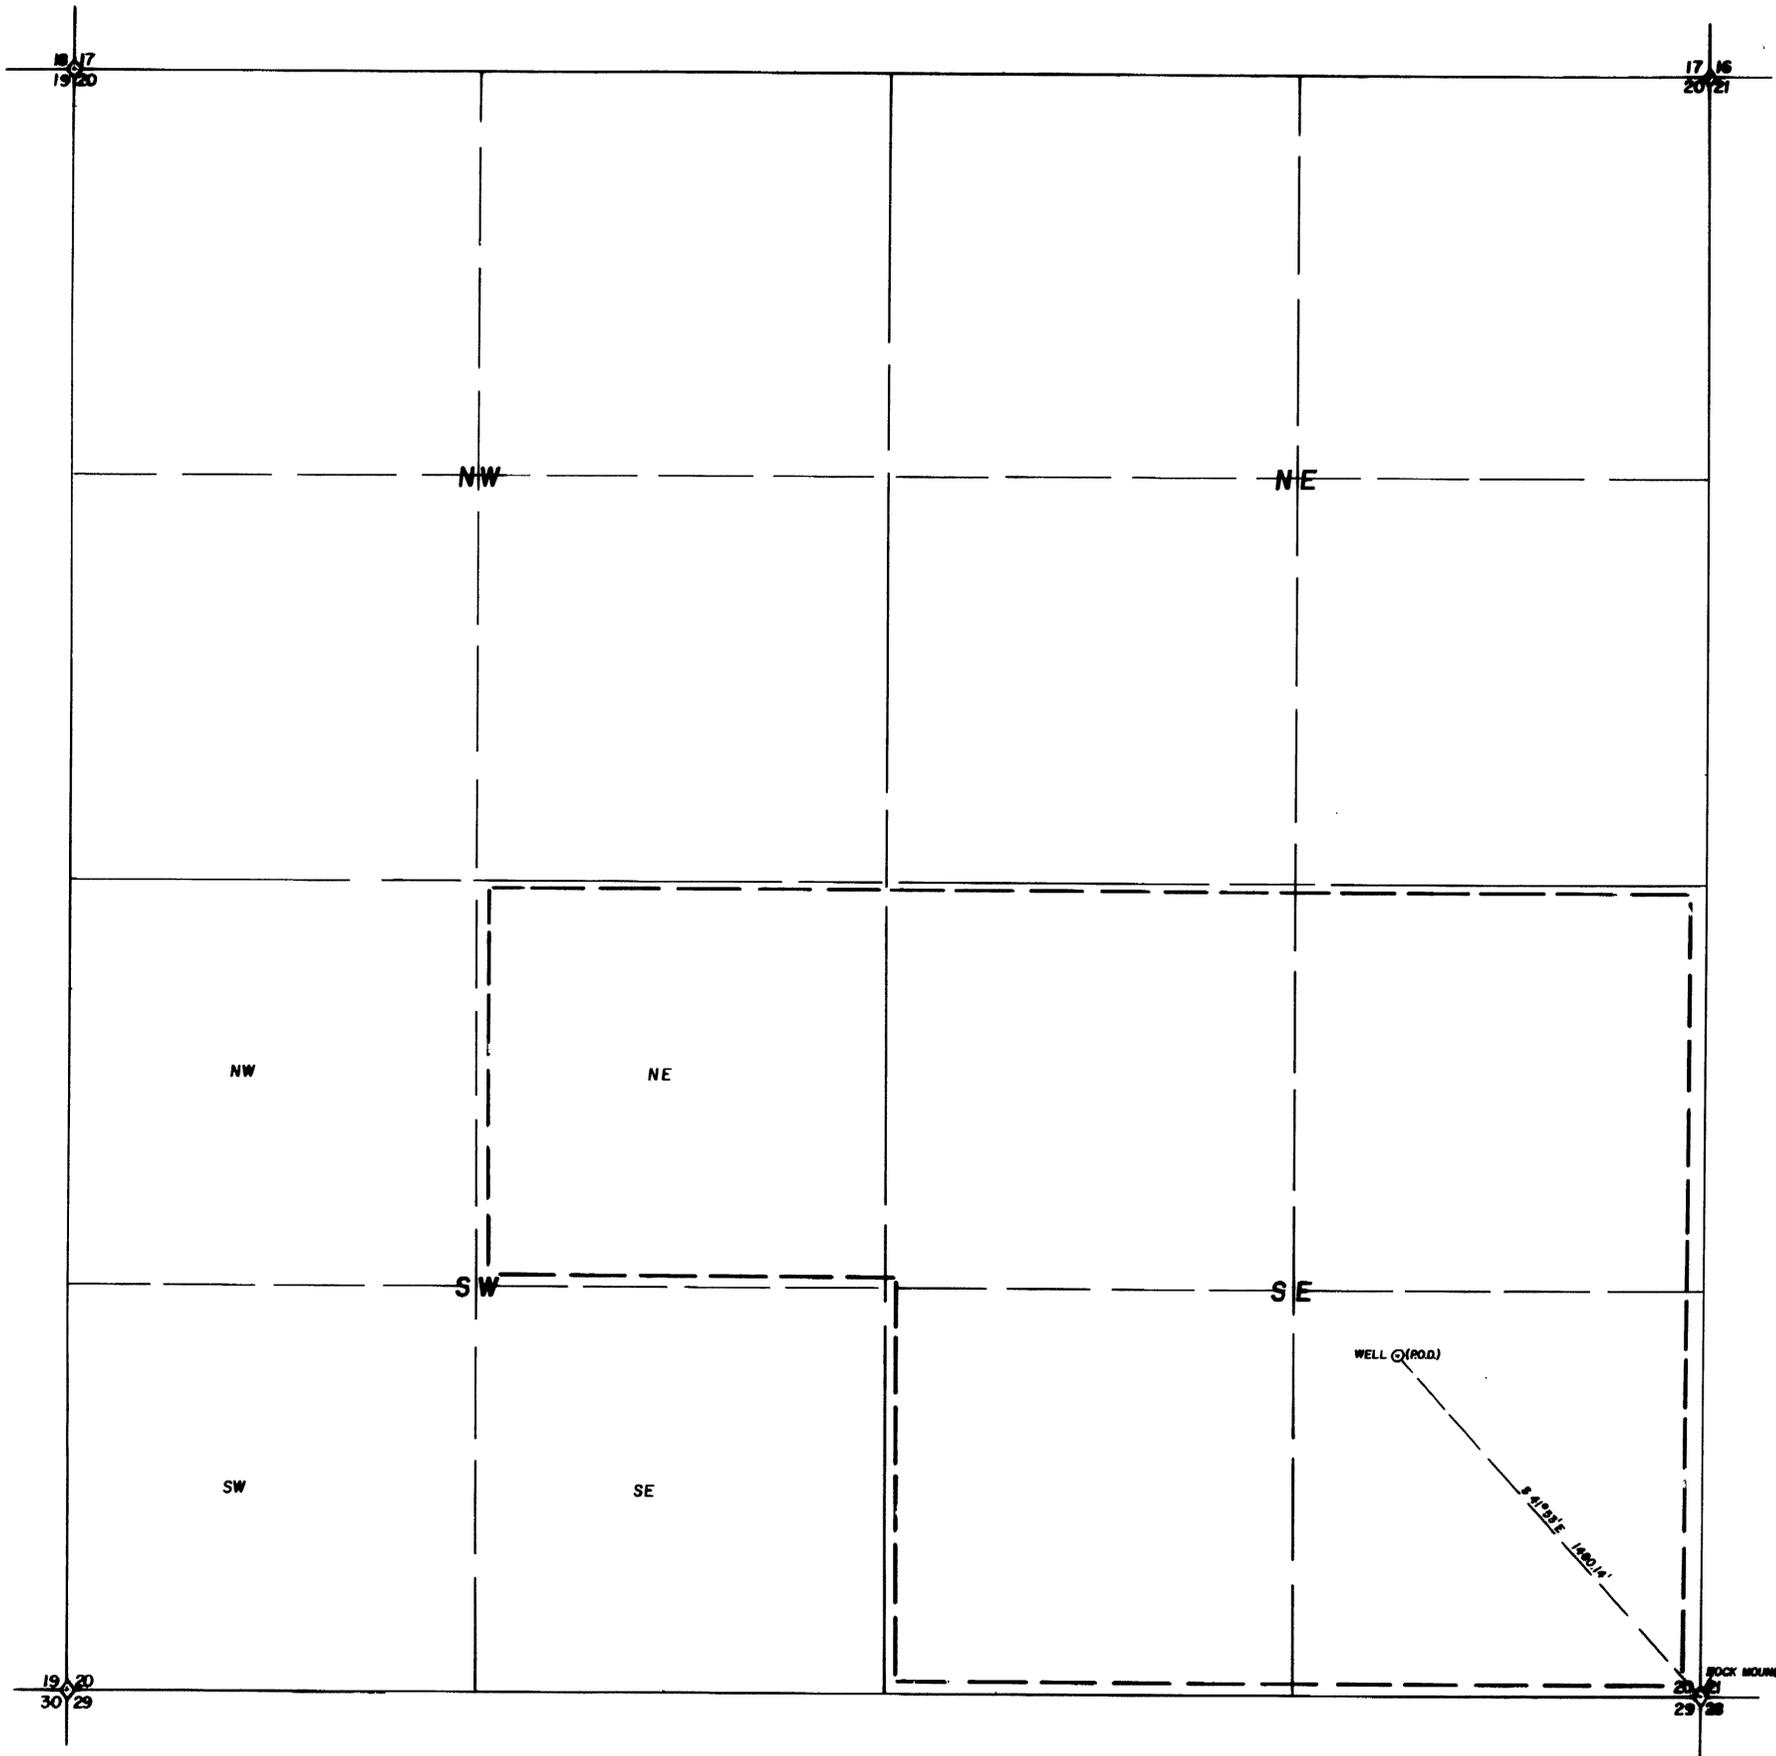

SURVEYOR'S STATEMENT


STATE OF NEVADA )  
 COUNTY OF LINCOLN )SS.

I, PHILIP C. HULSE, being first duly sworn, depose and say that this map, consisting of one sheet, has been correctly drawn to the designated scale from field notes of a survey made by me on March 29, 1980, that it truly and correctly represents the proposed location and extent of the works used to divert water from an underground source in Lincoln County, Nevada, by LEO A. & CAROL J. STEVENS for IRRIGATION & DOMESTIC. Place of use being 40 acre subdivisions shown by heavy dashed lines

**RECEIVED**  
 APR 24 1980  
 Div. of Water Resources  
 State Office - Las Vegas, Nev.

*Philip C. Hulse*  
 State Water Right Surveyor

Subscribed and sworn to before me this 23 day of March, 1980.  
 Notary Public in and for Lincoln County, Nevada.

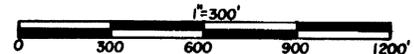

LINCOLN COUNTY

40389  
**MAP TO ACCOMPANY**  
**APPLICATION TO APPROPRIATE**  
**WATER FOR IRRIGATION & DOMESTIC**  
**BY LEO A. & CAROL J. STEVENS**  
**FROM UNDERGROUND SOURCES**

**40389**

PHILIP C. HULSE Land and Water Right Surveyor

**FILED**  
 APR 24 1980  
 STATE ENGINEER'S OFFICE

APR 25 11 10 AM '80