


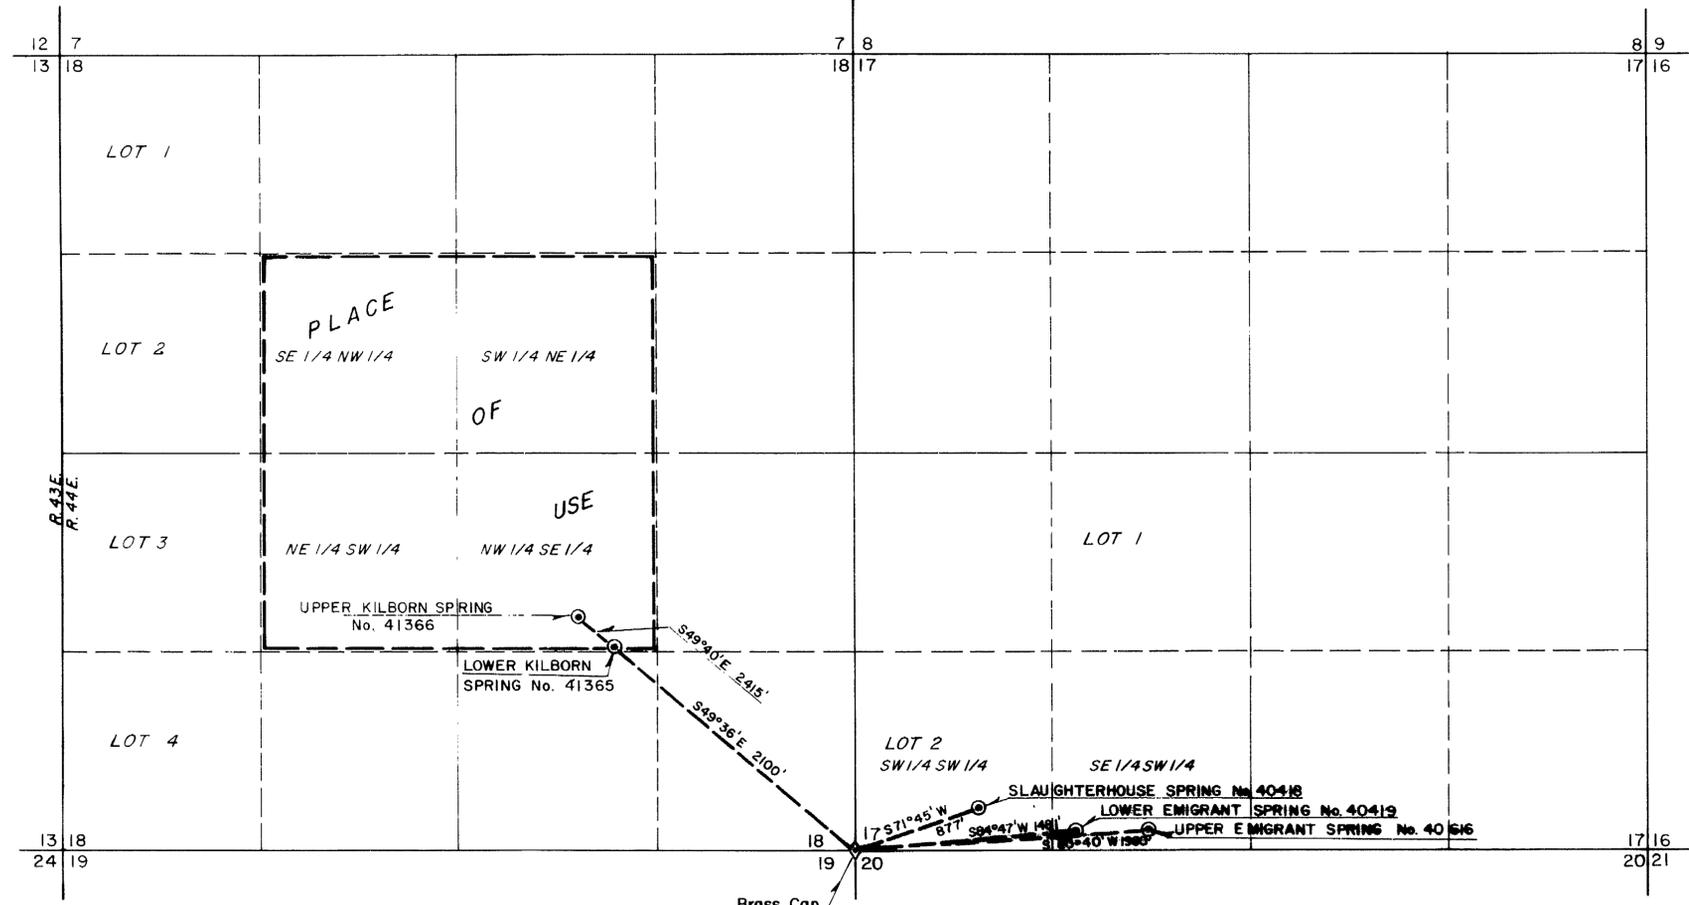

T. 19N., R.44E., M. D. M.



STATE OF NEVADA }
COUNTY OF ELKO } ss.

I, William A. Nisbet, being first duly sworn, depose and say that this map, consisting of one sheet, has been correctly drawn to the designated scale from field notes of a survey, made under my supervision and direction, on the 7th day of April, 1980; that it truly and correctly represents the proposed location and extent of the works used to divert water from SPRINGS in LANDER COUNTY by ARGUS RESOURCES, INC. for MINING, MILLING & DOMESTIC PURPOSES. That the proposed points of diversion, the approximate location and size of the diverting channel, all reservoirs or basins, the location and names of all other works which will cross or connect with the proposed works, and the boundary of all lands, showing by 40-acre subdivisions the areas proposed to be surveyed are fully and correctly designated thereon.

William A. Nisbet
STATE WATER RIGHT SURVEYOR No. 448

Subscribed and sworn to before me this 10th day of June, 1980.
Notary Public in and for Elko County, Nevada.

Laura Bernadot
LEORA BERNADOT
Notary Public in and for Nevada
Elko County, Nevada
Commission expires May 2, 1992

BASIS OF BEARINGS: Magnetic North Declination of 17° E.

OFFICE
DATE ENGINEER
1980 JUN 13 AM 9 02

FILED
JUN 13 1980
SURVEYOR'S OFFICE

NO.	BY	DATE	DESCRIPTION	CHEK	APP'D
REVISIONS					
1	W.A.S.				
DRAWN BY		APPROVED BY			
JOB NO 2345-001		DATE JUNE 1980			

40418, 19, 40616, 41365, 66

MAP
TO ACCOMPANY APPLICATION TO
APPROPRIATE WATER FOR
MINING, MILLING, & DOMESTIC
BY
ARGUS RESOURCES, INC.
FROM SPRINGS

CHILTON ENGINEERING W80041
42 COURT STREET ELKO, NEVADA

41366 41365 40616 40419 40418