
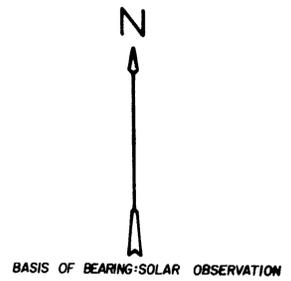


T2S, R68E, M.D.B. & M.

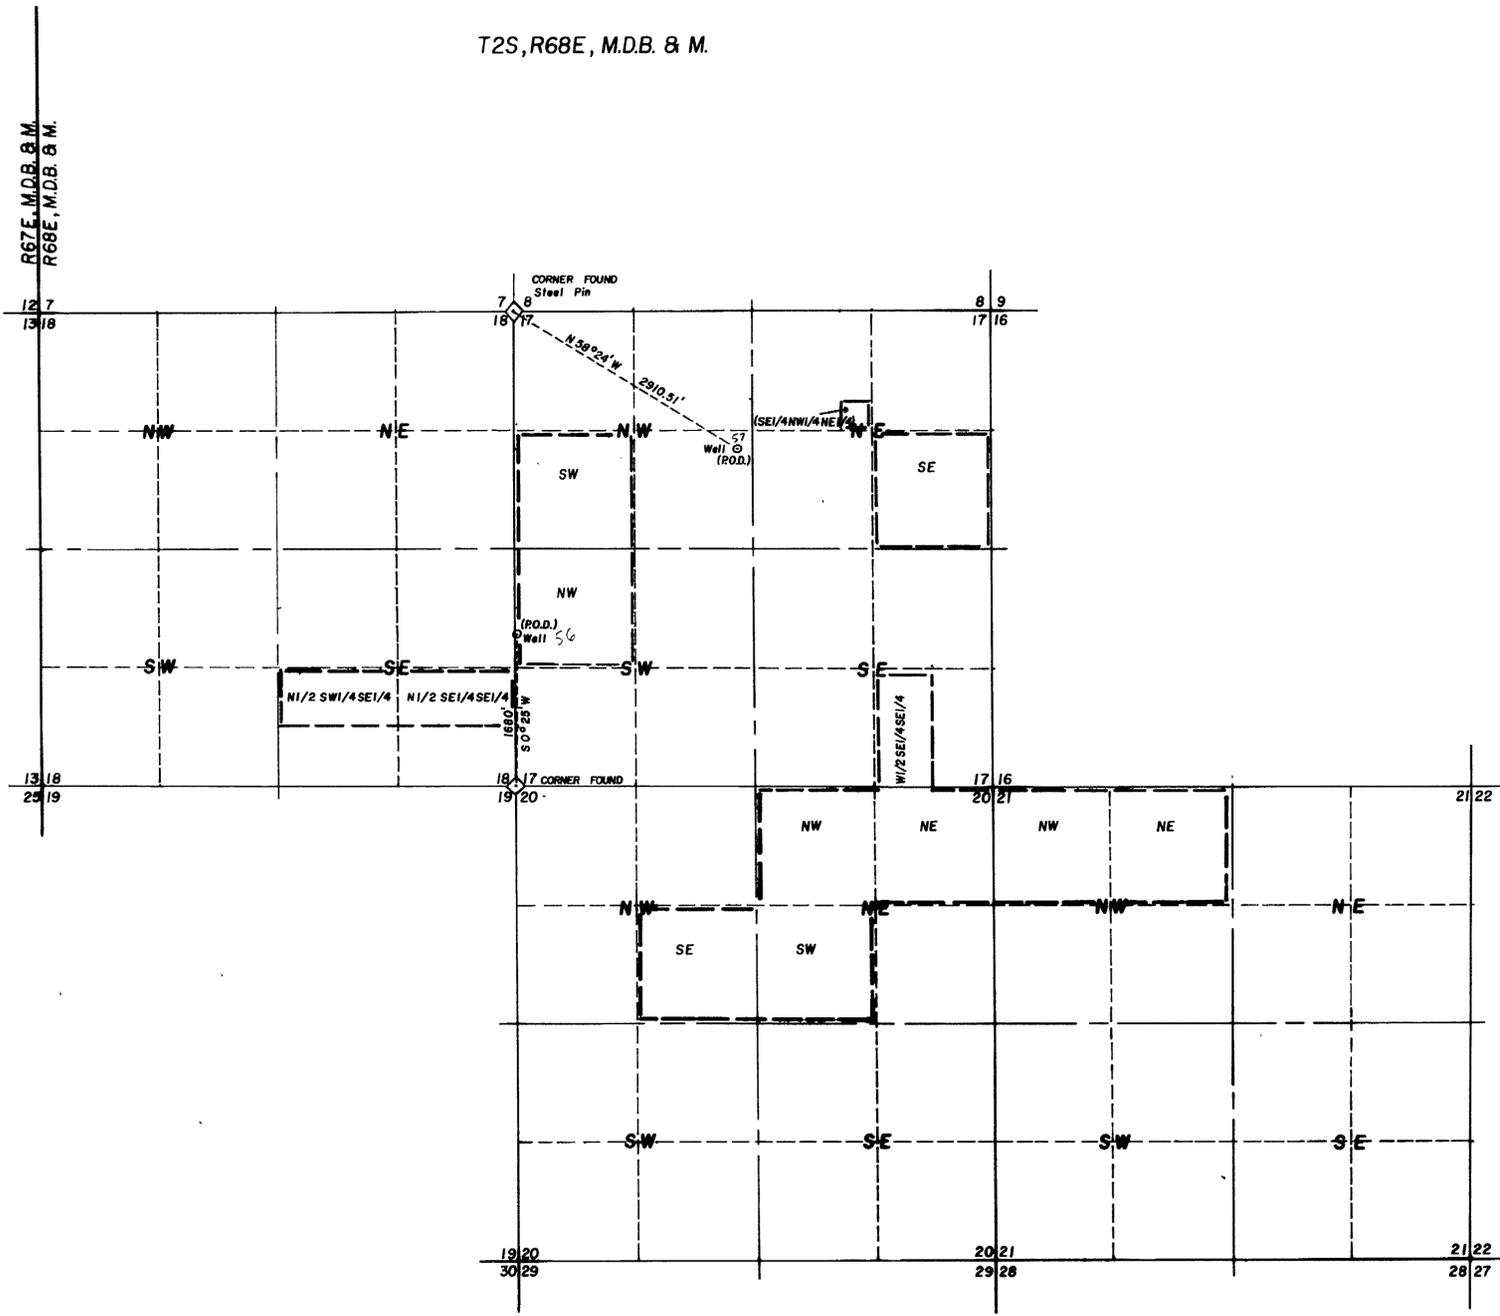

SURVEYOR'S STATEMENT

STATE OF NEVADA )  
 COUNTY OF LINCOLN )SS.

I, PHILIP C. HULSE, being first duly sworn, depose and say that this map, consisting of one sheet, has been correctly drawn to the designated scale from field notes of a survey made by me on August 5th, 1980; that it truly and correctly represents the proposed location and extent of the works used to divert water from an underground source in Lincoln County, Nevada, by JOHN M. or MARGARETAWADSWORTH for Irrigation & Domestic. Place of use being 40 acre subdivisions shown by heavy dashed lines.


*Philip C. Hulse*  
 State Water Right Surveyor

Subscribed and sworn to before me this 7th day of August, 1980.

Notary Public in and for Lincoln County, Nevada.

*David A. Dike*

LINCOLN COUNTY

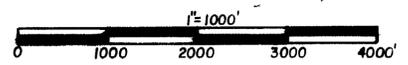

FILED  
 OCT 1 1980

RECORDED IN 11 11 2 20  
 OFFICE  
 STATE ENGINEER  
 1980 OCT 1 AM 10 50

40456, 57  
 MAP TO ACCOMPANY  
 APPLICATION TO APPROPRIATE  
 WATER FOR IRRIGATION & DOMESTIC  
 BY JOHN M. or MARGARETAWADSWORTH  
 FROM UNDERGROUND SOURCES

PHILIP C. HULSE, Land and Water Right Surveyor

40456 40458