


T.41N., R.39 & 40E.  
M.D. B. & M.


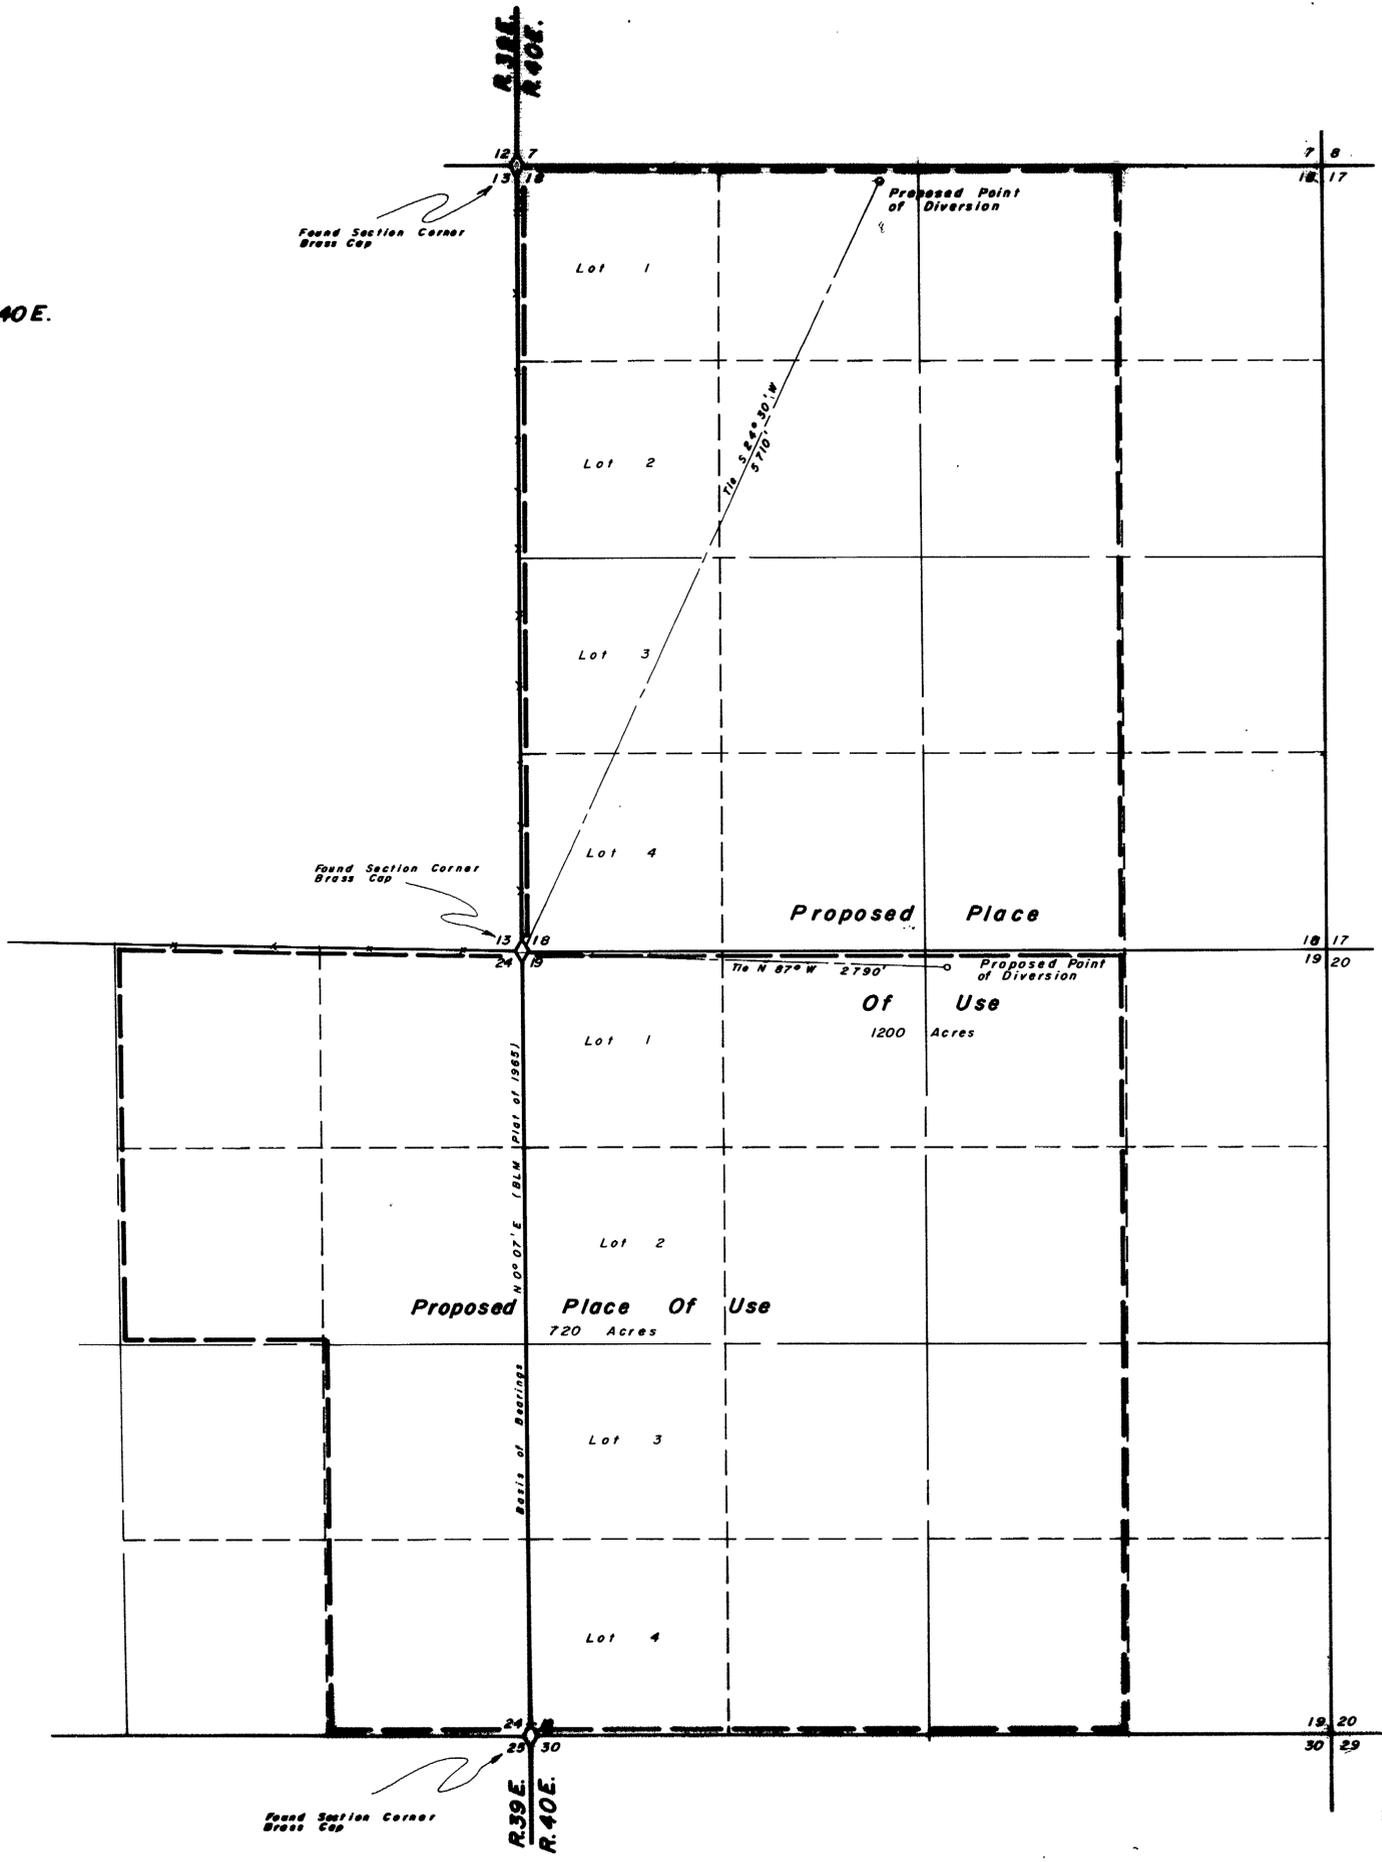


State of Nevada } S.S.  
County of Humboldt }  
I, Robert N. Caldwell, being first duly sworn, depose and say that this map, consisting of one sheets, has been correctly drawn from field notes of a survey made by me during January, 1980, that it truly and correctly represents the location and extent of the works used to divert water from underground in Humboldt County by Alvin Miller for irrigation & domestic purposes, that the proposed point of diversion, the approximate location and size of the diverting channel, all reservoirs or basins, the locations and names of all other works which will cross or connect with the proposed works, and the boundary of all lands, showing by 40-acre subdivisions the areas proposed to be irrigated, are fully and correctly designated thereon.

*Robert N. Caldwell*  
State Water Right Surveyor No. 468

Subscribed and sworn to before me this 31<sup>st</sup> day of January 19 80.

*Robert L. Calver*

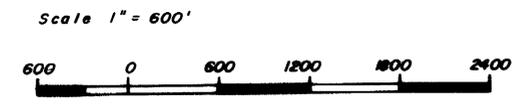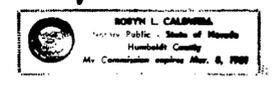

OFFICE  
STATE ENGINEER  
HUMBOLDT COUNTY



FILED  
FEB 1 1980  
STATE ENGINEER'S OFFICE

Desert-Mountain Surveying Company  
510 Malarkey Street  
Winnemucca, Nevada 89445

Map To Accompany Application  
To Appropriate Water  
From Underground  
By Alvin Miller  
For Irrigation & Domestic Purposes  
Humboldt County

40489 40488