


T323 ; R66E
 MDB & M
 Scale 1"=660'

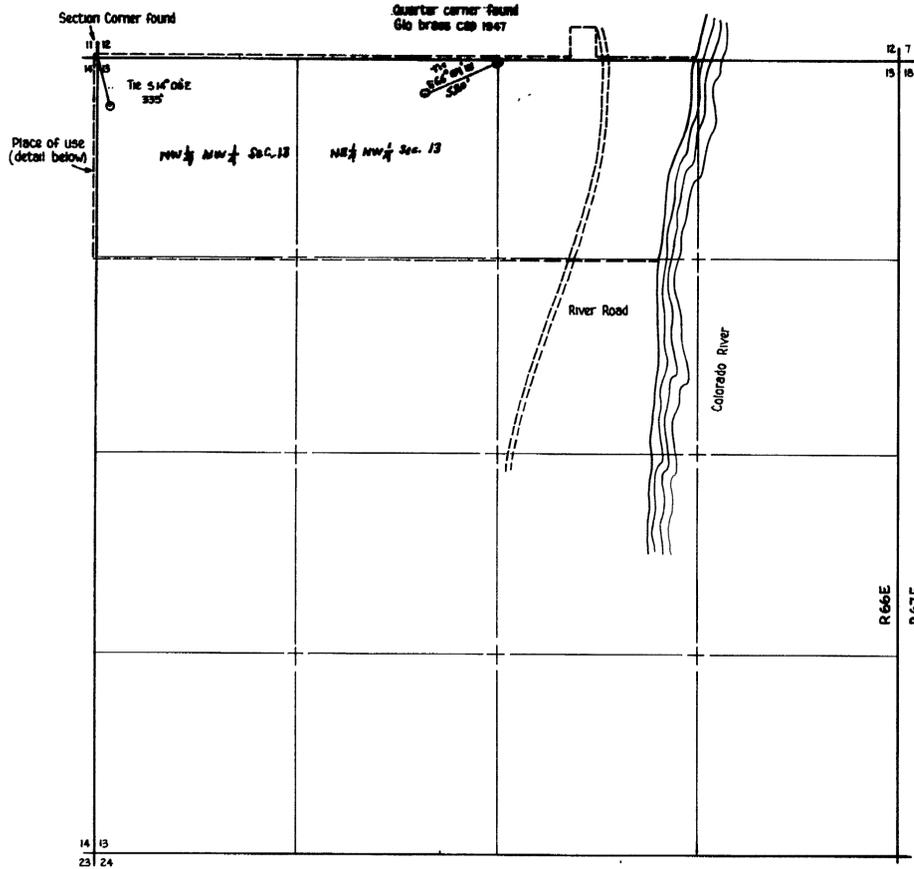



State of Nevada } ss.
 County of Clark }

I, Richard V. Wyman, being first duly sworn, depose and say this map, consisting of one sheet, has been correctly drawn to the designated scale from field notes of a survey made by me (or under my supervision) on the 23rd day of November, 1979, that it truly represents the proposed location and extent of the works used to divert water from underground from an existing well as shown, in Clark County, by Laughlin Recreational Enterprises for quasi-municipal purposes. The proposed point of diversion, the diverting pipeline and pump, the location and size of the protecting structure are shown, and the location of buildings and trailers in which quasi-municipal use of water is proposed, are fully and correctly designated thereon.

Richard V. Wyman
 Richard V. Wyman
 State Water Right Surveyor #387

Subscribed and sworn before me this 21 day of January 1980

Patricia B. Jackson

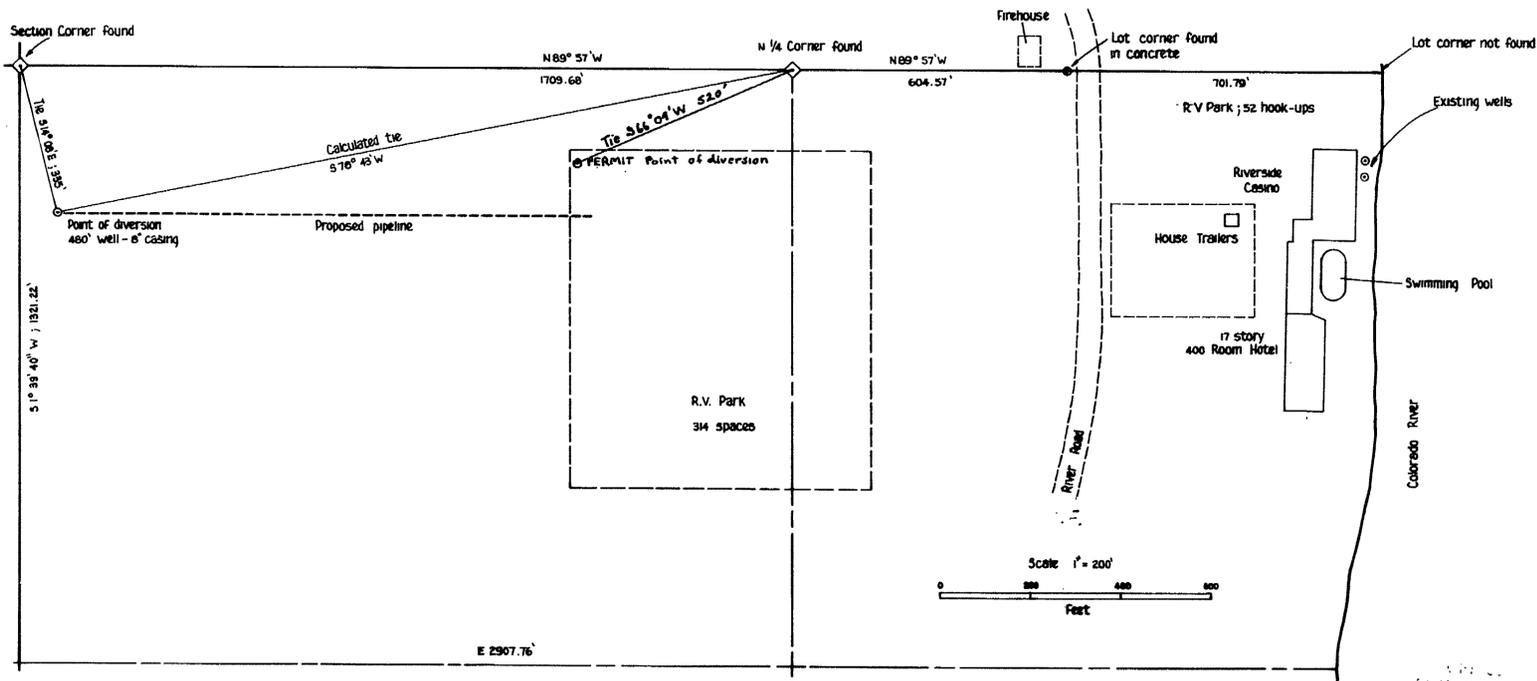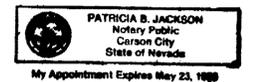

45273 40518

MAP
 TO ACCOMPANY APPLICATION
 TO APPROPRIATE WATER FOR
 QUASI-MUNICIPAL USE
 LAUGHLIN RECREATIONAL ENTERPRISES, INC.
 FROM A WELL IN
 CLARK COUNTY, NEVADA

40518

1980 MAY 19 PM 2 18

OFFICE
 STATE ENGINEER

1980 FEB 22 10 0 30