
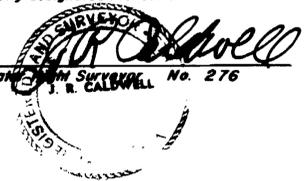



T. 47 & 48 N., R. 34 E.
M. D. B. & M.

State of Nevada } S.S.
 County of Humboldt }


I, J. R. Caldwell, being first duly sworn, depose and say that this map, consisting of one sheets, has been correctly drawn from field notes of a survey made by me during July, 1980, that it truly and correctly represents the location and extent of the works used to divert water from Corral Canyon Creek in Humboldt County by Evan A. & Tillie A. Zimmerman for stockwatering purposes, that the proposed point of diversion, the approximate location and size of the diverting channel, all reservoirs or basins, the locations and names of all other works which will cross or connect with the proposed works, and the boundary of all lands, showing by 40-acre subdivisions the areas proposed to be irrigated, are fully and correctly designated thereon.



 State Water Engineer
J. R. CALDWELL
 No. 276

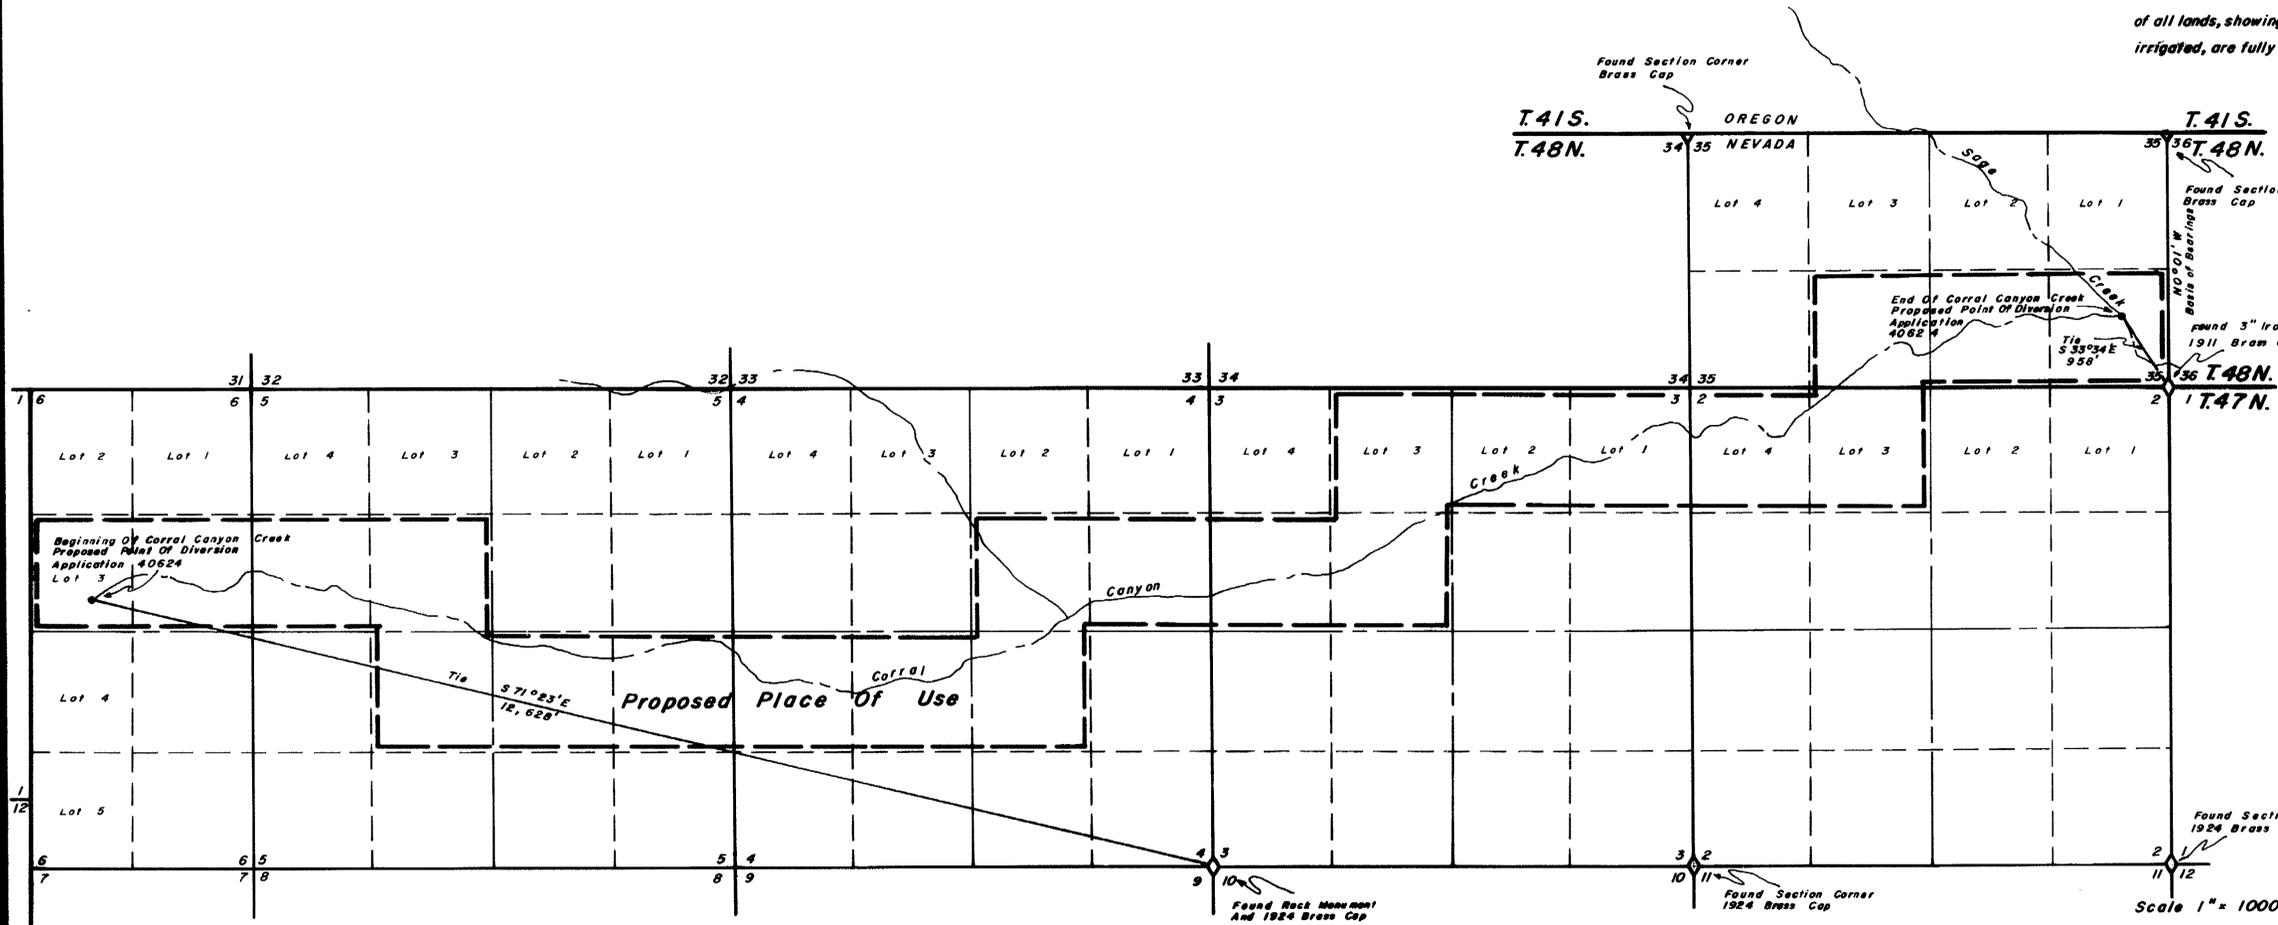

Subscribed and sworn to before me on this 7th day of August, 1980.


 Notary

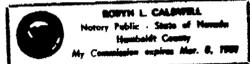
 R. L. CALDWELL
 Notary Public - State of Nevada
 Humboldt County
 My Commission Expires Mar. 6, 1989

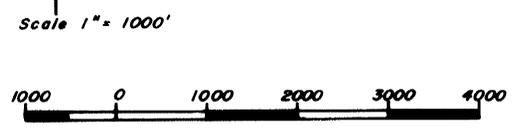

CERTIFICATE NO. 10790 ISSUED 7/21/80

FILED
 AUG 22 1980
 STATE ENGINEER'S OFFICE

J. R. Caldwell
 P. O. Box 432
 Winnemucca, Nevada 89445

Map To Accompany Application
 To Appropriate Water
 From Corral Canyon Creek
 Under Application No. 40624
 By Evan A. And Tillie A. Zimmerman
 For Stockwatering Purposes

40624