


T. 15 N., R. 43 & 44 E.  
M.D.B. & M.

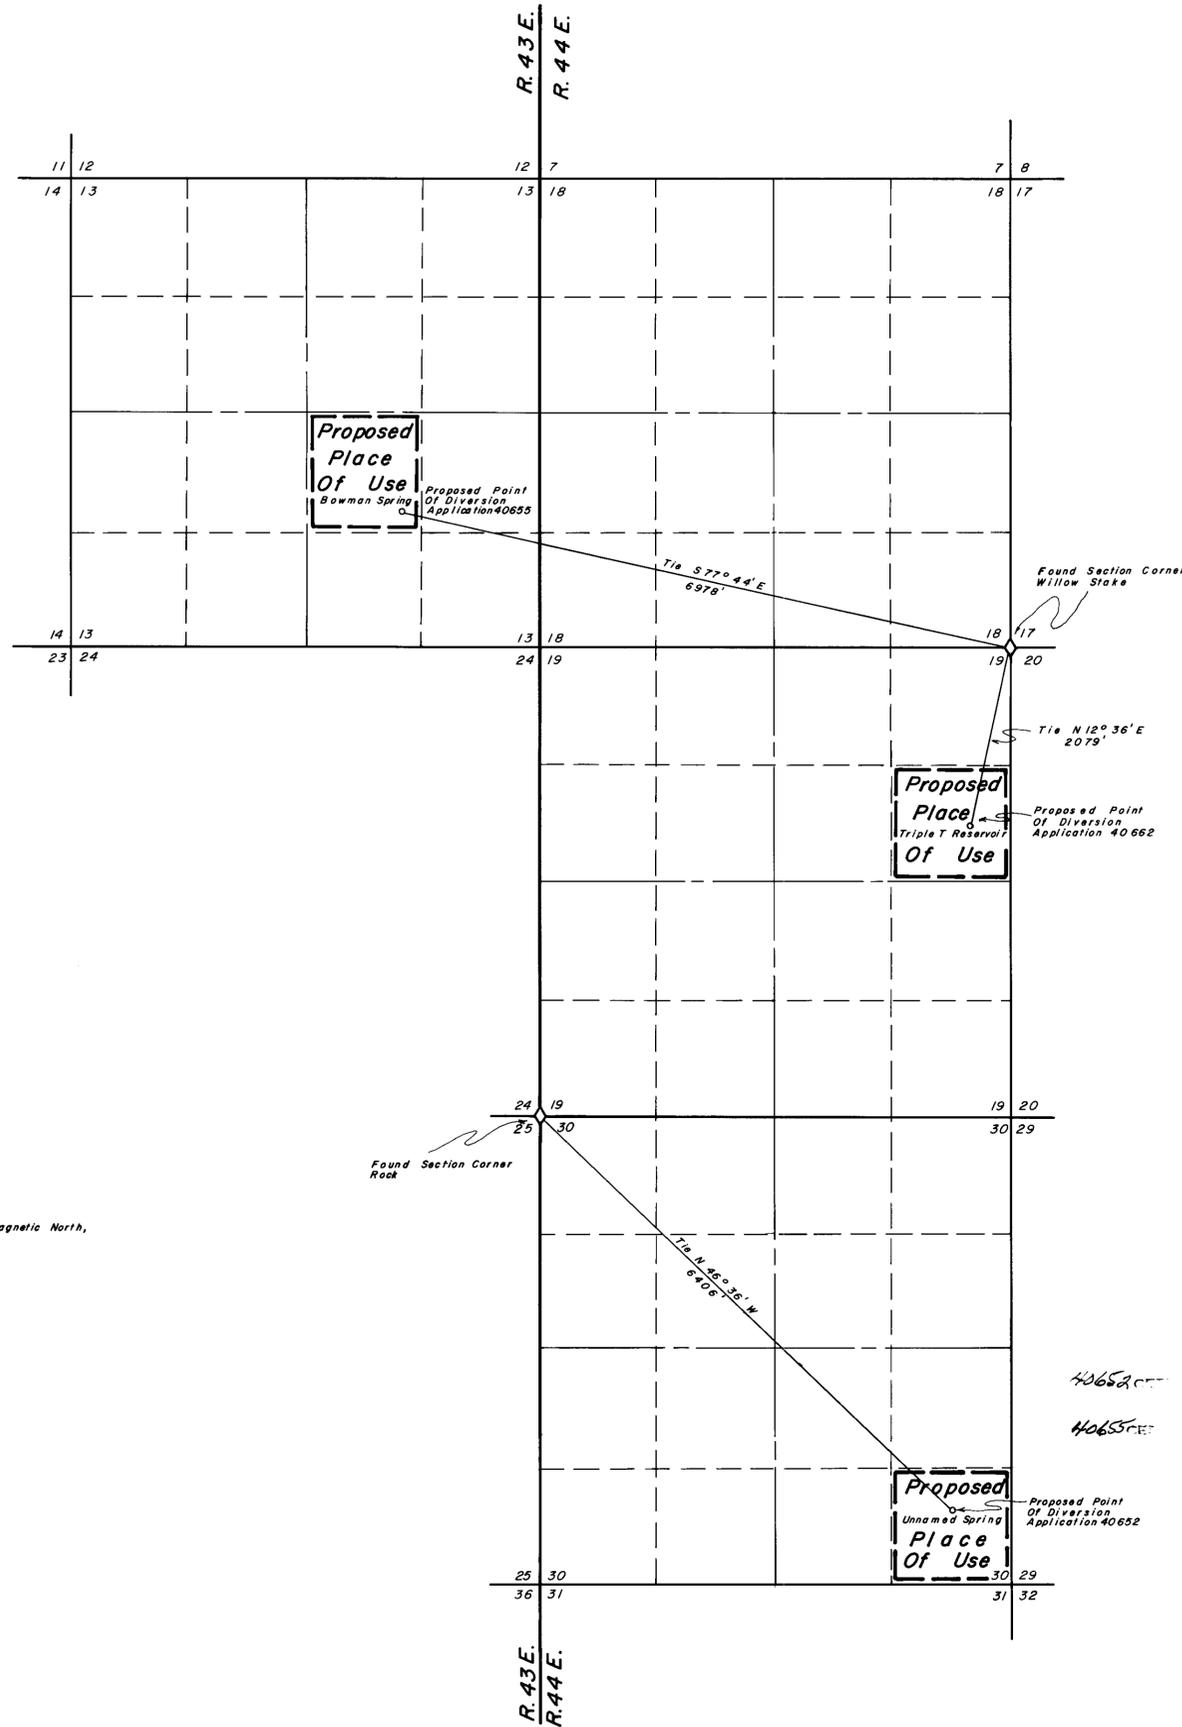

NOTES:  
Basis of Bearings, Magnetic North,  
Declination 17° East

State of Nevada } S.S.  
County of Humboldt }

I, J. R. Caldwell, being first duly sworn, depose and say that this map, consisting of one sheets, has been correctly drawn from field notes of a survey made by me during July, 1980, that it truly and correctly represents the location and extent of the works used to divert water from Triple T Reservoir unnamed springs, Bowman Springs in Nye County by T-K Ranching Corp. for stockwatering purposes, that the proposed point of diversion, the approximate location and size of the diverting channel, all reservoirs or basins, the locations and names of all other works which will cross or connect with the proposed works, and the boundary of all lands, showing by 40-acre subdivisions the areas proposed to be irrigated, are fully and correctly designated thereon.

*J. R. Caldwell*  
State Water Right Surveyor No. 276  
J. R. CALDWELL  
Nevada State Engineer  
No. 626 40

Subscribed and sworn to before me this 24th day of July,  
19 80.

*Ralph Caldwell*  
Notary  
ROSTIN L. CALDWELL  
Notary Public - State of Nevada  
Application expires Mar. 8, 1981

40652 REF. TO ACID NO. 11865 ISSUED 6/4/87  
40653 REF. TO ACID NO. 11866 ISSUED 6/4/87

Scale 1" = 1000'



CERTIFICATE NO 10914 ISSUED 3/15/84

FILED  
STATE ENGINEER'S OFFICE

J. R. Caldwell  
P. O. Box 432  
Winnemucca, Nevada 89445

Nye County Nevada

40662 40655 40652

Map To Accompany Application To  
Appropriate Water From Bowman Spring,  
Triple T Reservoir And Unnamed Spring  
By T-K Ranching Corp.  
Under Appl. Nos. 40655, 40652, & 40662  
For Stockwatering Purposes