




T. 15 N., R. 44 E.  
M.D.B. & M.

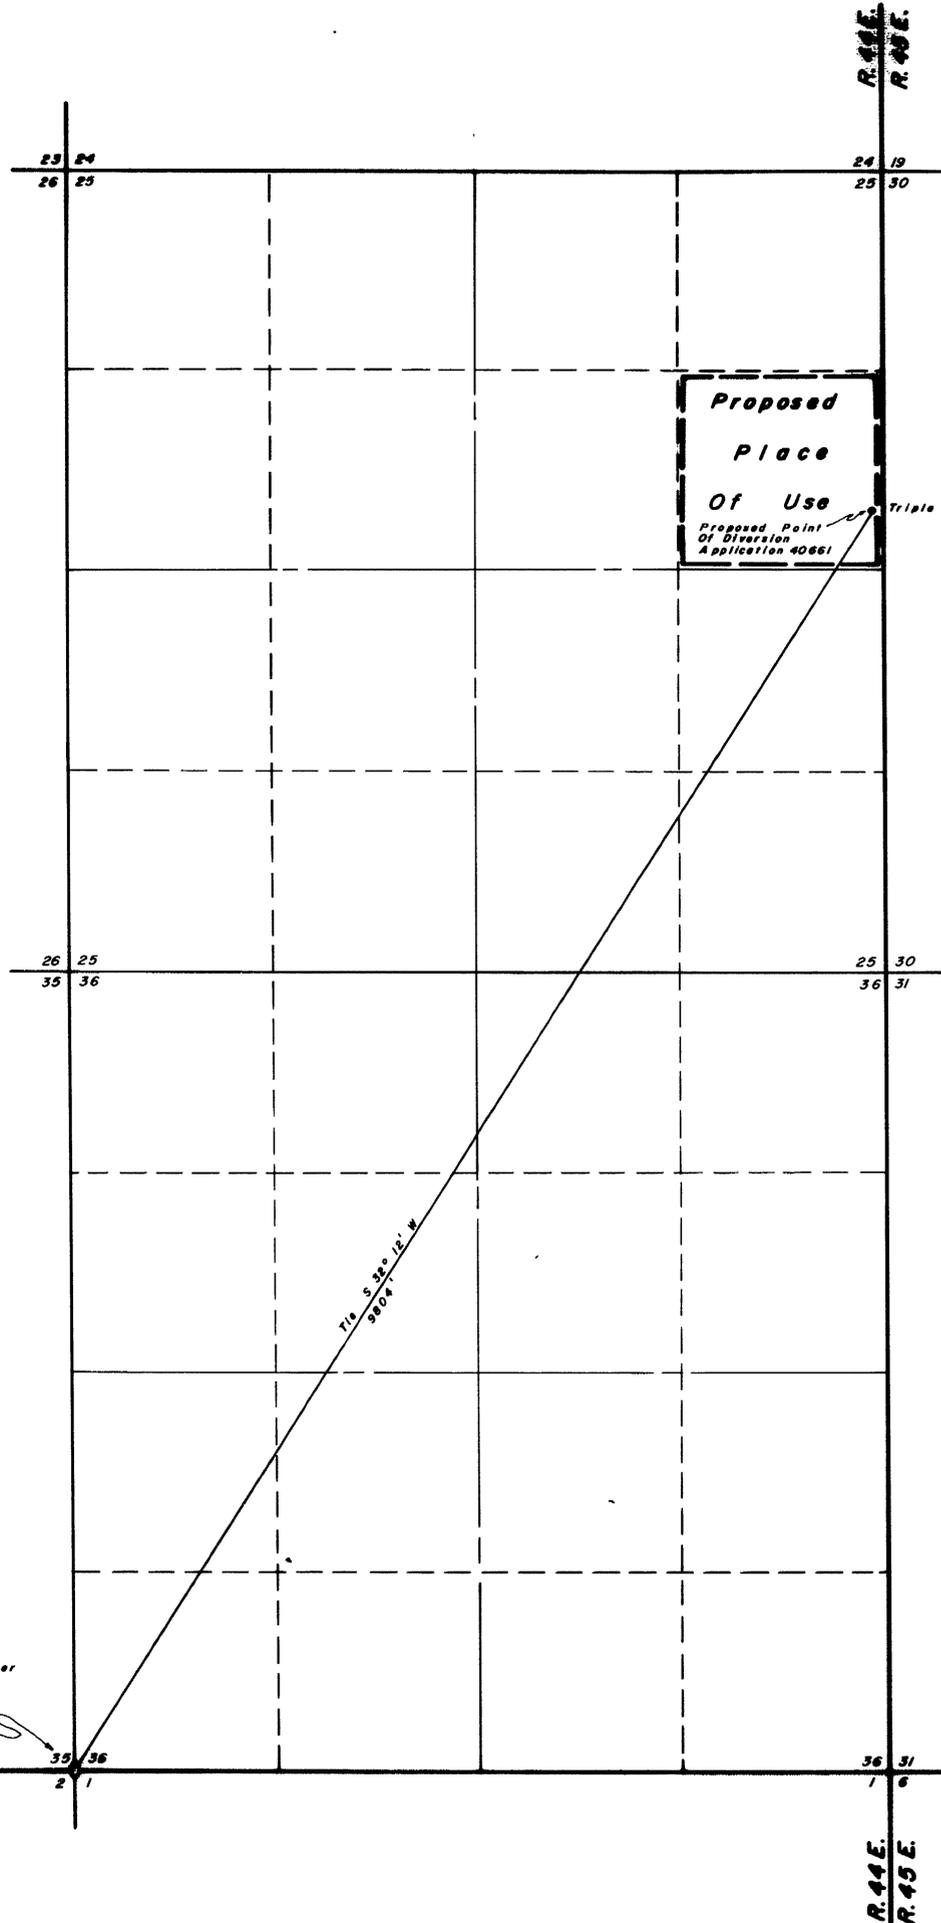

**Proposed  
Place  
Of Use**  
Proposed Point  
Of Diversion  
Application 40661

Triple T Well

T. 15 S. 30 1/2' W.  
980'

Found Section Corner  
Scribed Rock

T. 15 N.  
T. 14 N.

T. 15 N.  
T. 14 N.

R. 44 E.  
R. 45 E.

State of Nevada } S.S.  
 County of Humboldt }

I, J. R. Caldwell, being first duly sworn, depose and say that this map, consisting of 002 sheets, has been correctly drawn from field notes of a survey made by me during July, 1980, that it truly and correctly represents the location and extent of the works used to divert water from Triple T Well in Nye County by T-K Ranching Corp. for stock watering purposes, that the proposed point of diversion, the approximate location and size of the diverting channel, all reservoirs or basins, the locations and names of all other works which will cross or connect with the proposed works, and the boundary of all lands, showing by 40-acre subdivisions the areas proposed to be irrigated, are fully and correctly designated thereon.

*J. R. Caldwell*  
 State Water Right Surveyor No. 276  
 J. R. CALDWELL


Subscribed and sworn to before me this 24th day of July, 19 80.

*Rory Caldwell*  
Notary

BORTH L. CALDWELL  
 Notary Public, State of Nevada  
 Humboldt County  
 My Commission expires Mar. 6, 1981

NOTES:  
Basis of Bearings Magnetic North,  
Declination 17° East

CERTIFICATE NO. 10915 ISSUED 5/18/84

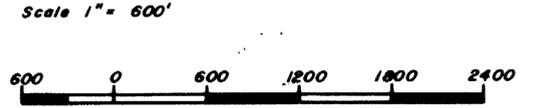

**FILED**  
JUL 25 1980  
STATE ENGINEER'S OFFICE

JUL 25 PM 2 53

J. R. Caldwell  
 P. O. Box 432  
 Winnemucca, Nevada 89448

**Map To Accompany Application  
 To Appropriate Water  
 From Triple T Well  
 Under Application Number 40661  
 By T-K Ranching Corp.  
 For Stockwatering Purposes**

**40661**