
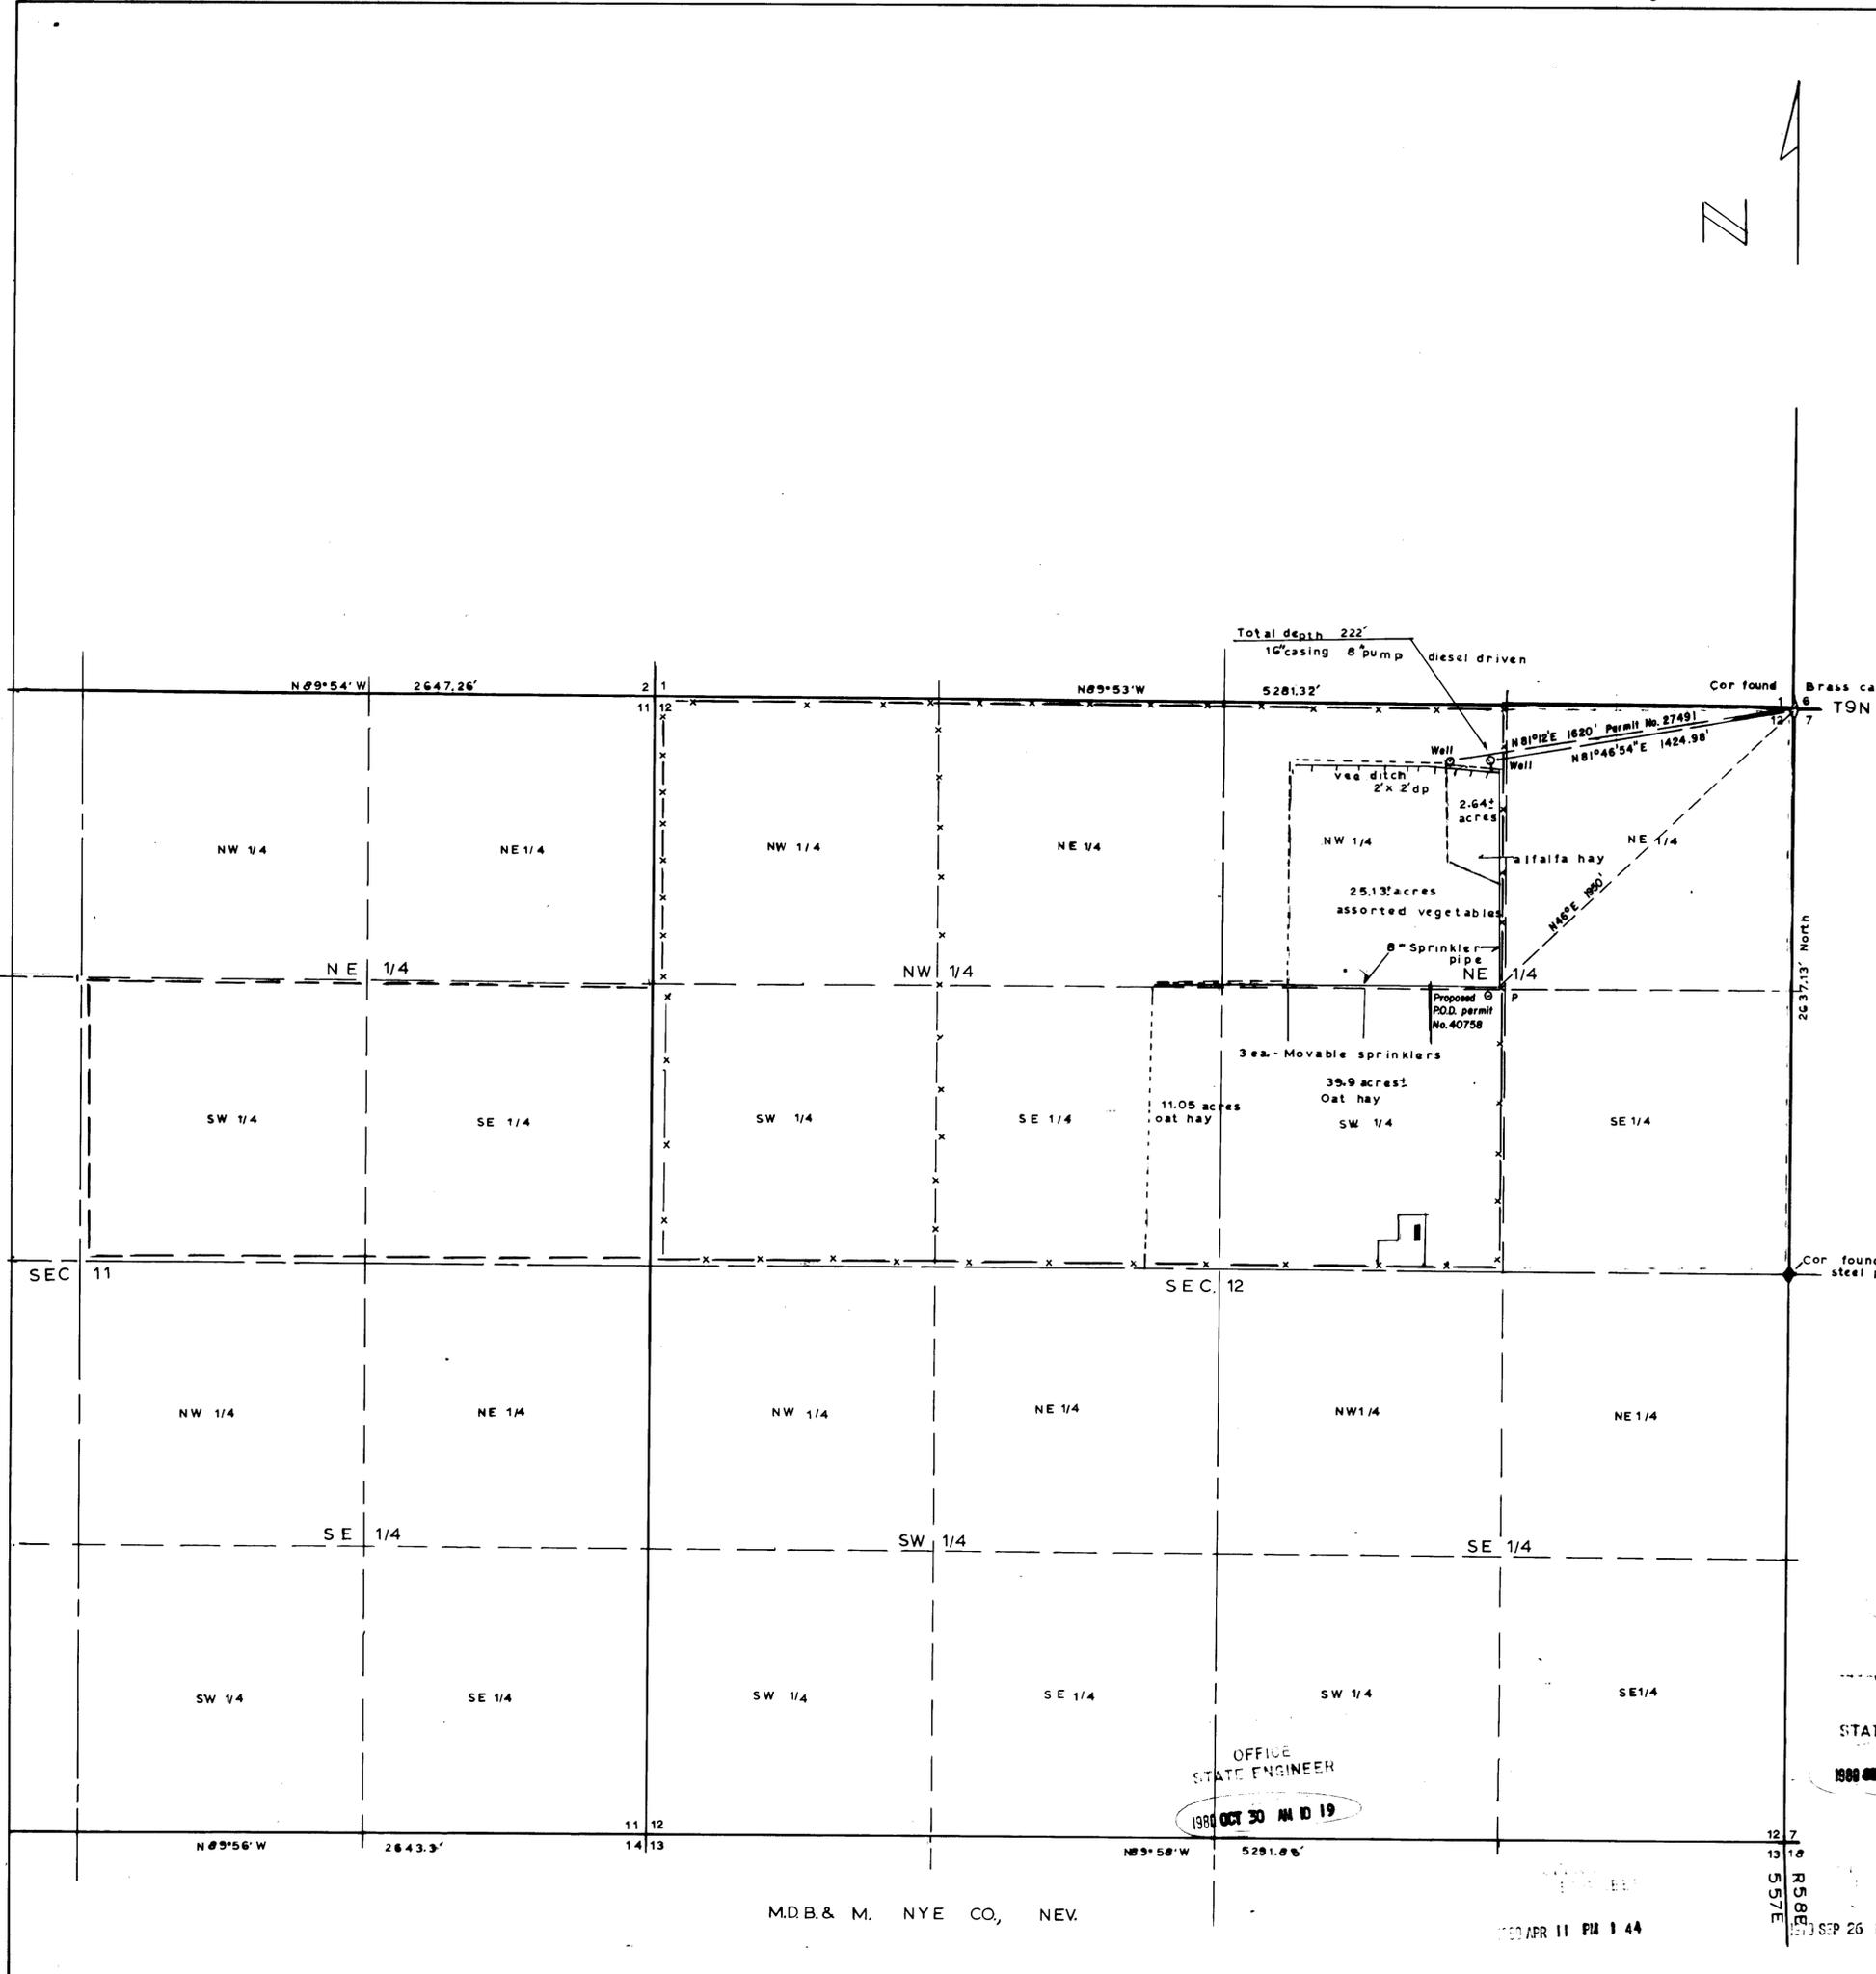


SECTION	SUBDIVISION	TOWN SHIP	RANGE	CULTIVATED ACRES	DESCRIPTION OF CULTURE
12	NW 1/4 NE 1/4	T9 N	R57 E	2.64	alfalfa hay
12	NW 1/4 NN 1/4	T9 N	R57 E	25.13	asst. vegetable
12	SW 1/4 NE 1/4	T9 N	R57 E	39.9	oat hay
12	SE 1/4 NW 1/4	T9 N	R57 E	11.05	" "
TOTAL =				78.72 acres	

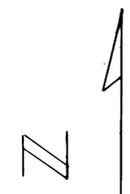


STATE OF NEVADA } SS
COUNTY OF NYE }
I, Philip C. Hulse, being first duly sworn, depose and say that this map, consisting of one sheet, has been correctly drawn to the designated scale from field notes of a survey made under my direct supervision between the 25th day and the 27th day of August, 1979. That it truly and correctly represents the location and extent of the works used to divert water from UNDERGROUND in Nye County by Morgan Lynn for irrigation under Application No. 27491, that the point of diversion, the location and sizes of the diverting channels, location and description of all measuring devices, the location and extent of lands owned or controlled by the applicant upon which water applied for under Application No. 27491 is used together with the area and kind of culture in each 40 acre subdivision, and the location and names of all other works or streams which are crossed by or connected with said works are fully and correctly designated thereon.

Philip C. Hulse
State Water Right Surveyor

STATE OF NEVADA } SS
COUNTY OF LN }
Subscribed and sworn to me
this 19th day of September, 1980,
Notary Public in and for Lincoln County, Nevada.
My commission expires Sept 17, 1982

John F. ...


Basis of bearings = Solar observation

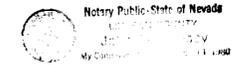

OFFICE STATE ENGINEER

1981 JAN 26 PM 2 10

FILED
JAN 26 1981
STATE ENGINEER'S OFFICE

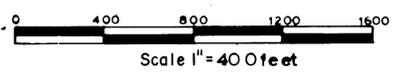

OFFICE STATE ENGINEER

Revised: 9/19/80-Added tie to new well under permit No. 40758

MAP TO
ACCOMPANY PROOF of BENEFICIAL USE UNDER APPLICATION Nos. For IRRIGATION And DOMESTIC
By Wm. MORGAN LYNN
From UNDERGROUND SOURCES
40758
PHILIP C. HULSE STATE WATER RIGHT SURVEYOR

OFFICE STATE ENGINEER
1981 OCT 30 AM 10 19

M.D.B. & M. NYE CO., NEV.

APR 11 PM 1 44

1981 SEP 26 PM 3 51