



SECTION 8, T.27N., R.34E. M.D.B. & M.

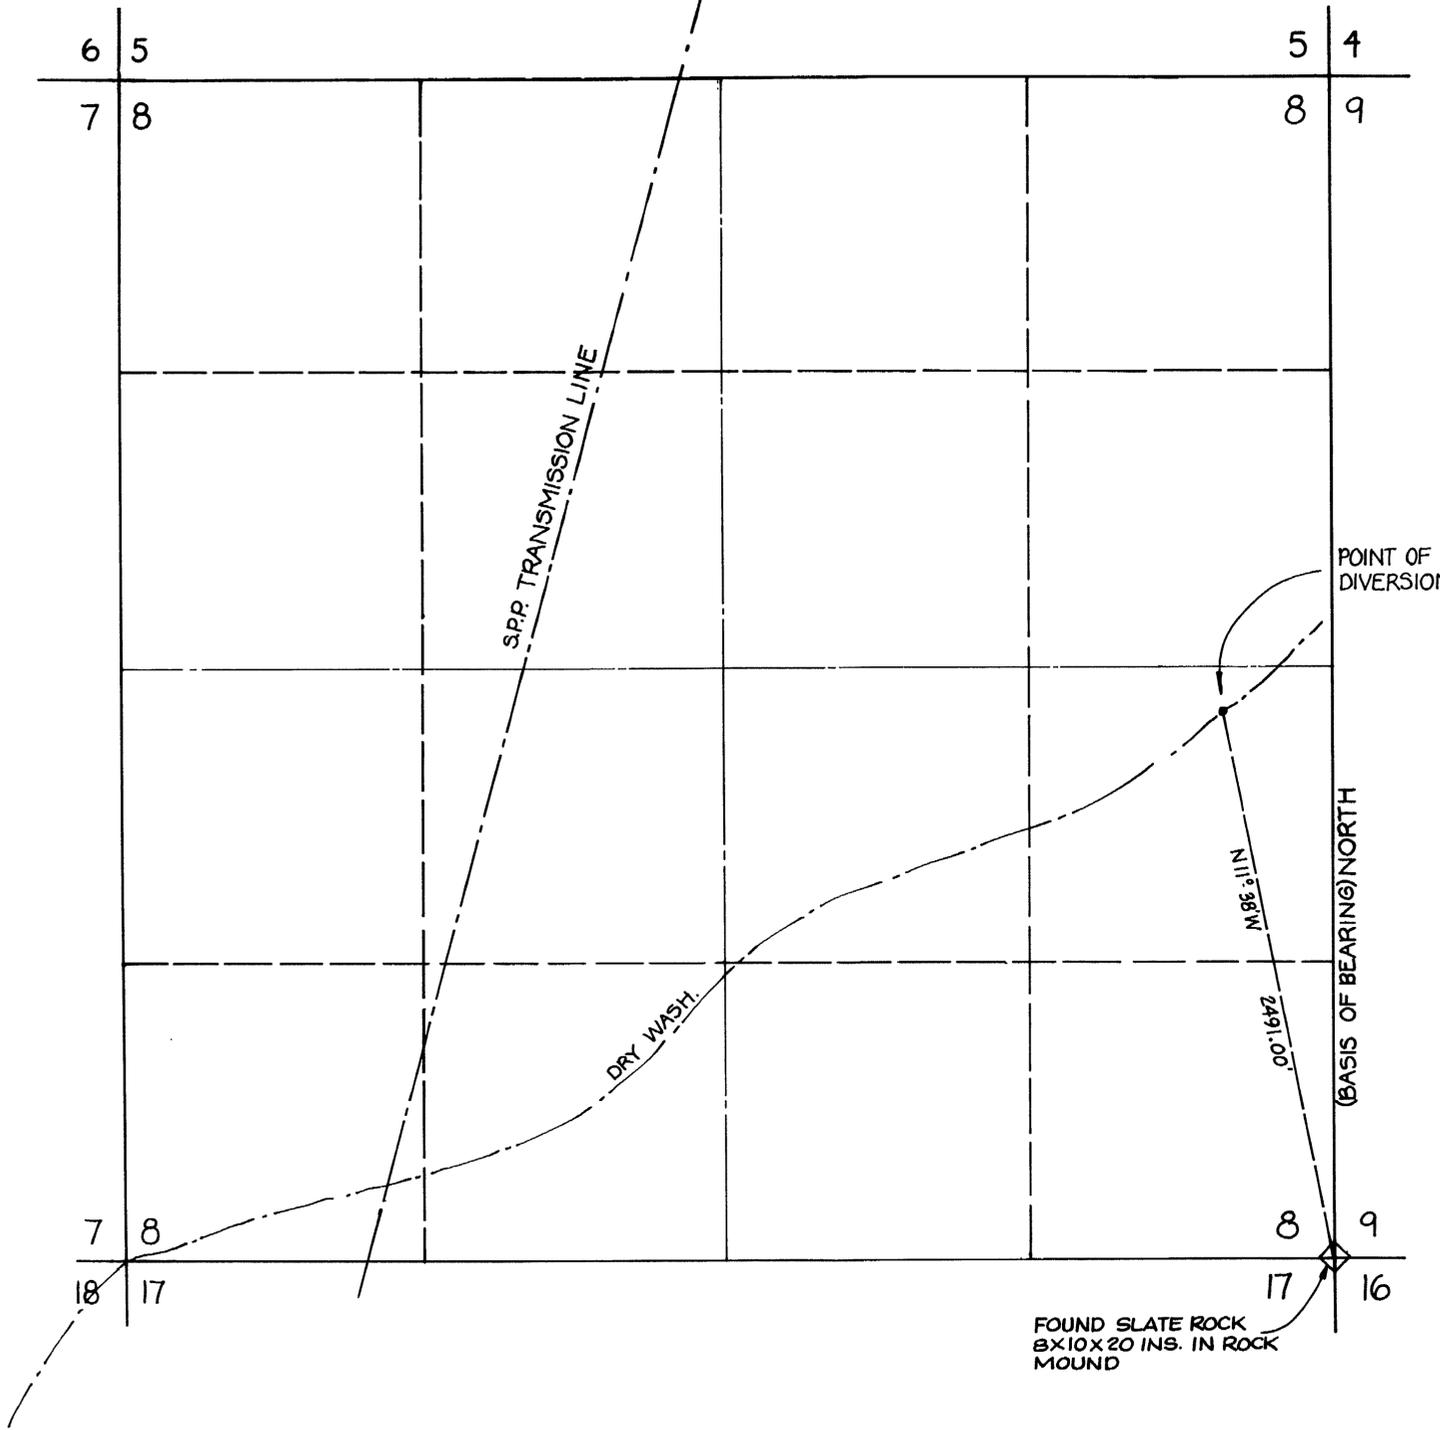

FALCONI & ASSOCIATES  
530 A BEARLS AVENUE  
NEVADA CITY, CALIFORNIA  
95959

NOTE: POINT OF DIVERSION WAS  
ESTABLISHED BY COMPASS BEARING,  
THE DECLINATION BEING  $N19^{\circ}05'30''E$   
FROM TRUE NORTH  
PLACE OF USE IS S.W.  $\frac{1}{4}$  OF SECTION  
17, T.27N., R.34E. M.D.B. & M.

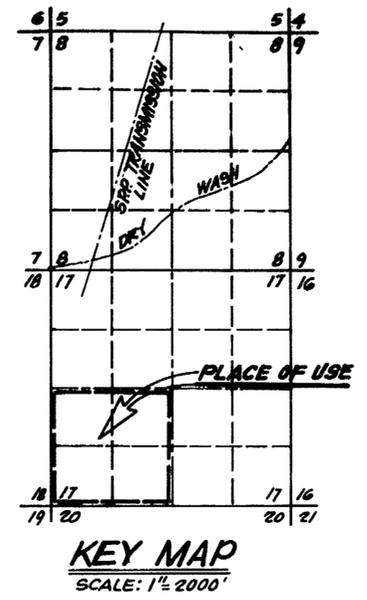


STATE OF CALIFORNIA } s.s.  
COUNTY OF NEVADA }

I, WILLIAM J. FALCONI, BEING FIRST DULY SWORN,  
DEPOSE AND SAY THAT THIS MAP, CONSISTING OF ONE  
SHEET HAS BEEN CORRECTLY DRAWN TO THE DESIGNATED  
SCALE FROM FIELD NOTES OF A SURVEY MADE BY ME  
ON THE 15TH DAY OF JANUARY 1980, THAT IT TRULY AND  
CORRECTLY REPRESENTS THE PROPOSED LOCATION AND  
EXTENT OF THE WORKS USED TO DIVERT WATER FROM  
AN UNDERGROUND SOURCE IN PERSHING COUNTY, BY  
FALCONI CONSTRUCTION, INC FOR QUASI-MUNICIPAL  
INDUSTRIAL PURPOSES.  
THAT THE PROPOSED POINT OF DIVERSION AND  
THE PLACE OF USE ARE FULLY AND CORRECTLY  
SHOWN THERE ON.

*William J. Falconi*  
STATE WATER RIGHT SURVEYOR #543

SUBSCRIBED AND SWORN TO BEFORE ME THIS 31st  
DAY OF March, 1980

NOTARY PUBLIC IN AND FOR NEVADA COUNTY

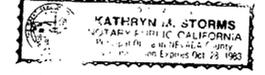

*Kathryn M. Storms*



SCALE: 1" = 400'

PERMIT SERIAL NO. 40780

**MAP**  
TO ACCOMPANY APPLICATION TO  
APPROPRIATE WATER FOR QUASI-  
MUNICIPAL-INDUSTRIAL PURPOSES  
BY FALCONI CONSTRUCTION, INC.  
FROM UNDERGROUND SOURCE

APR 15 PM 2 09

OFFICE  
STATE ENGINEER



1980 APR 2 AM 3 32

40780