
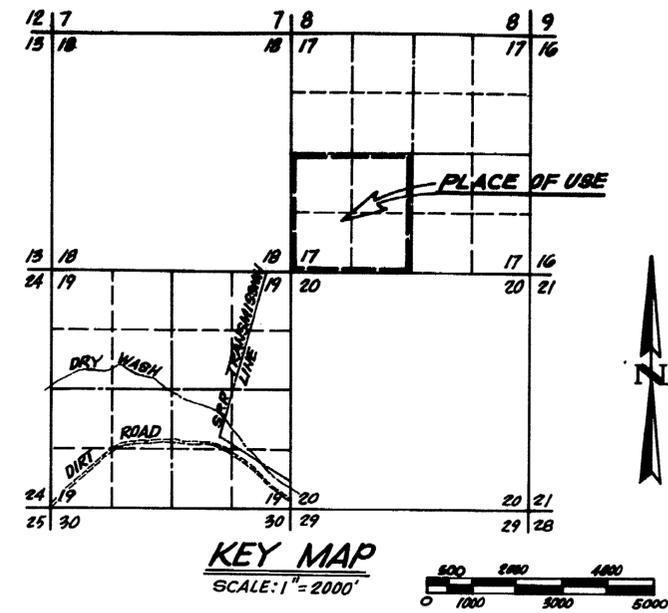


SECTION 19, T27N, R34E. MDB&M.

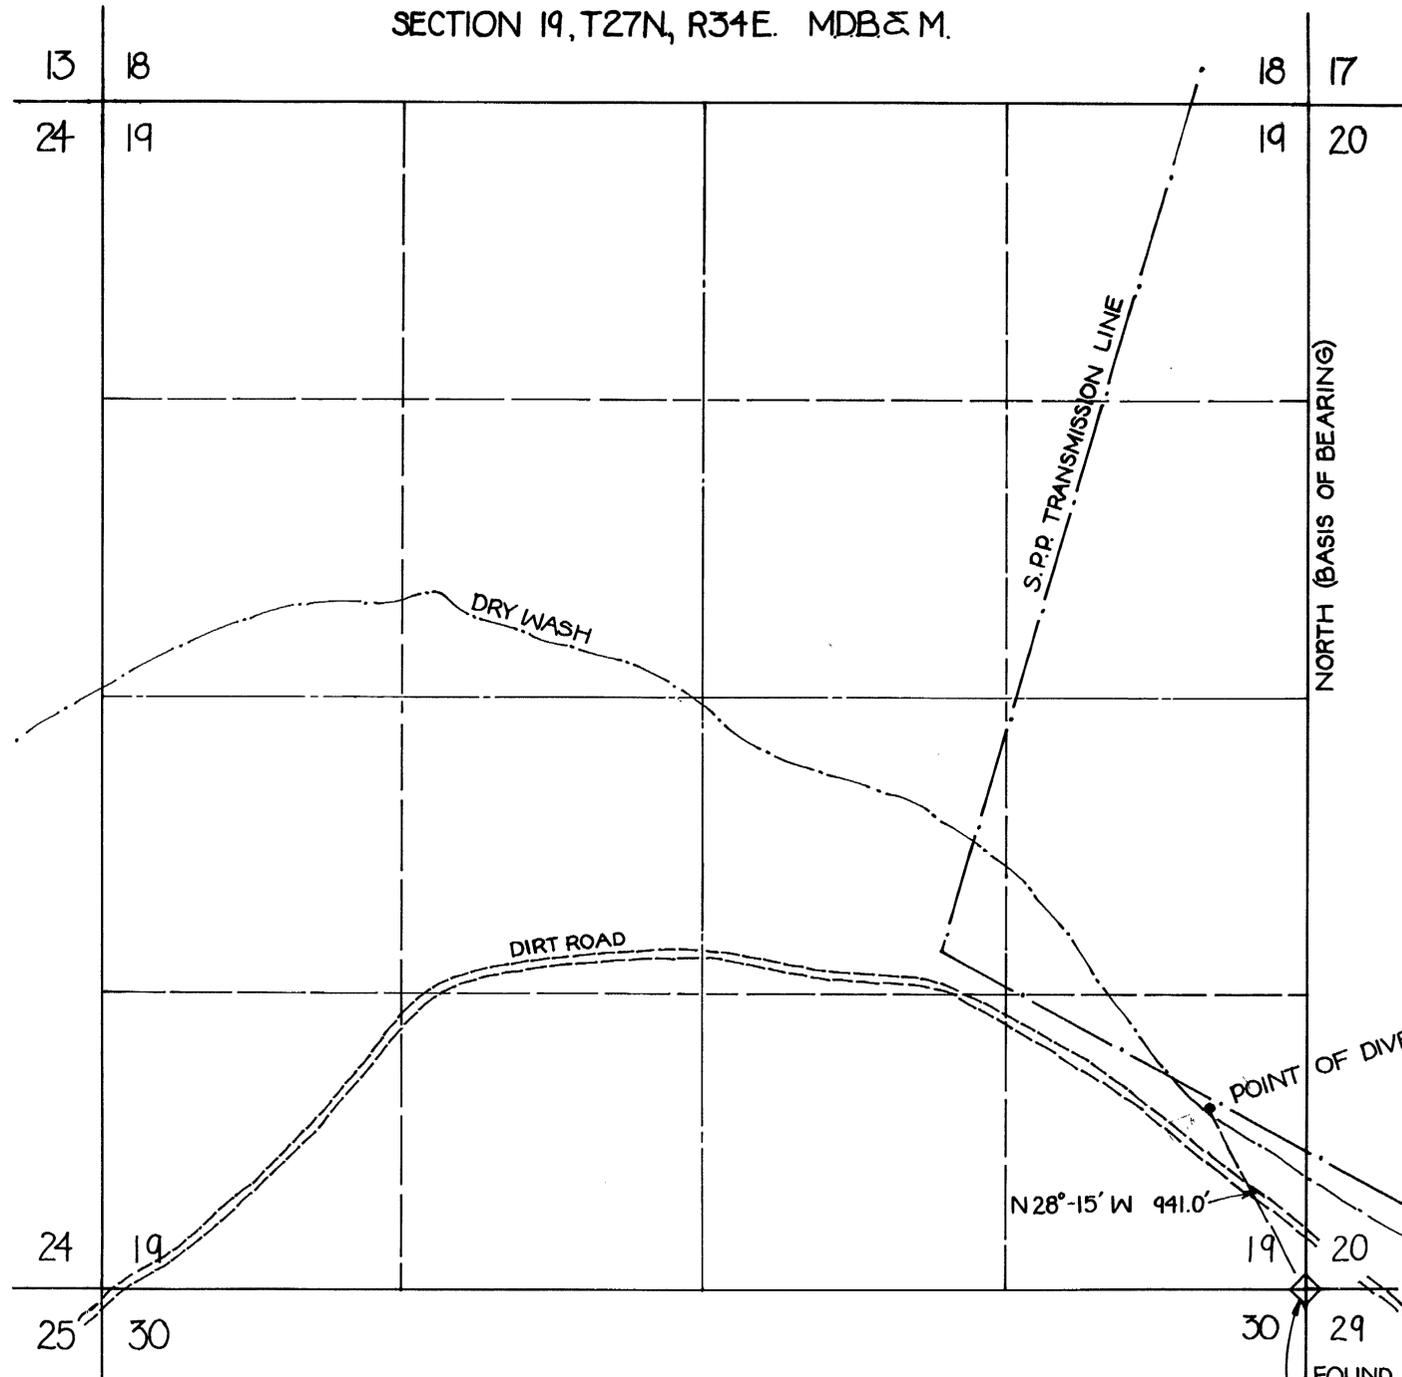

STATE OF CALIFORNIA } S.S.
 COUNTY OF NEVADA }

I, WILLIAM J. FALCONI, BEING FIRST DULY SWORN, DEPOSE AND SAY THAT THIS MAP, CONSISTING OF ONE SHEET HAS BEEN CORRECTLY DRAWN TO THE DESIGNATED SCALE FROM FIELD NOTES OF A SURVEY MADE BY ME ON THE 15TH DAY OF JANUARY 1980, THAT IT TRULY AND CORRECTLY REPRESENTS THE PROPOSED LOCATION AND EXTENT OF THE WORKS USED TO DIVERT WATER FROM AN UNDERGROUND SOURCE IN PERSHING COUNTY, BY FALCONI CONSTRUCTION INC., FOR QUASI-MUNICIPAL INDUSTRIAL PURPOSES. THAT THE PROPOSED POINT OF DIVERSION AND THE PLACE OF USE ARE FULLY AND CORRECTLY SHOWN THERE ON.

William J. Falconi
 STATE WATER RIGHT SURVEYOR #343

SUBSCRIBED AND SWORN TO BEFORE ME THIS 31st
 DAY OF MARCH, 1980.
 NOTARY PUBLIC IN AND FOR NEVADA COUNTY

Kathryn M. Storms
 KATHRYN M. STORMS
 NOTARY PUBLIC-CALIFORNIA
 Principal Office in NEVADA County
 My Commission Expires Oct. 29, 1983



FALCONI & ASSOCIATES
 530 A SEARLS AVENUE
 NEVADA CITY, CALIFORNIA
 95959

NOTE: POINT OF DIVERSION WAS ESTABLISHED BY COMPASS BEARING THE DECLINATION BEING N 18° 36' 33" E FROM TRUE NORTH.
 PLACE OF USE IS S.W. 1/4 OF SECTION 17, T27N, R34E. MDB&M.

AUG 15 PM 2 09

FILED
 AUG 15 1980
 STATE ENGINEER'S OFFICE

PERMIT SERIAL NO. 40781

MAP

TO ACCOMPANY APPLICATION TO APPROPRIATE WATER FOR QUASI-MUNICIPAL-INDUSTRIAL PURPOSES BY FALCONI CONSTRUCTION, INC. FROM UNDERGROUND SOURCE

40781