



SECTION 18, T27N, R34E. M.D.B.&M. 7 8

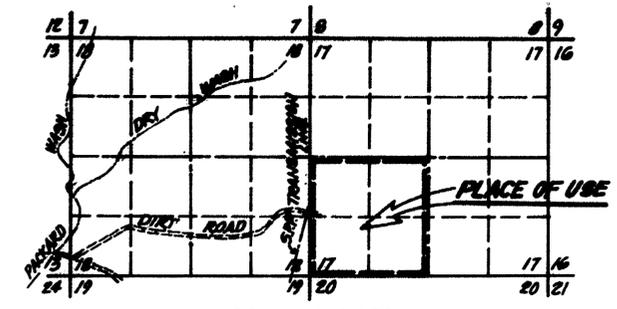

KEY MAP
SCALE: 1" = 2000'

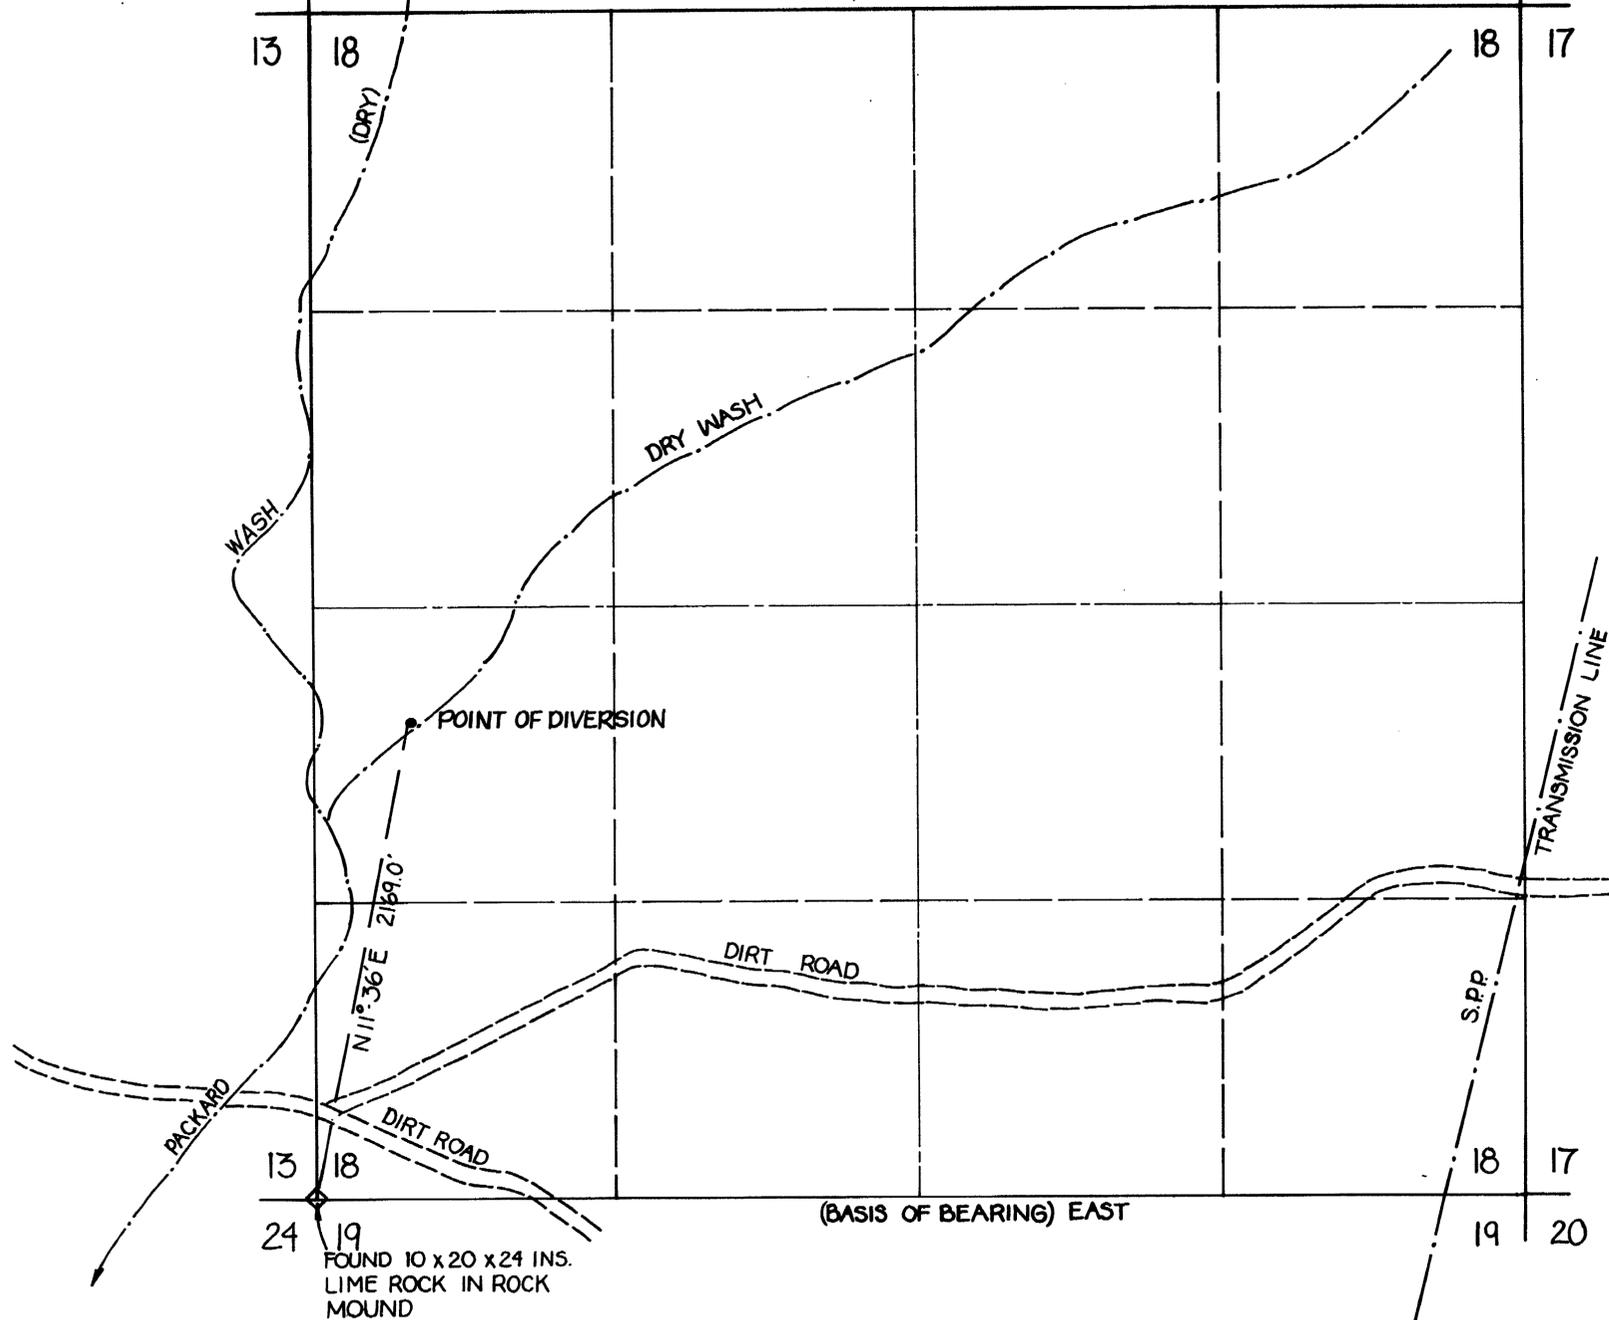

STATE OF CALIFORNIA) S.S.
COUNTY OF NEVADA)

I, WILLIAM J. FALCONI BEING FIRST DULY SWORN, DEPOSE AND SAY THAT THIS MAP, CONSISTING OF ONE SHEET HAS BEEN CORRECTLY DRAWN TO THE DESIGNATED SCALE FROM FIELD NOTES OF A SURVEY MADE BY ME ON THE 15TH DAY OF JANUARY 1980, THAT IT TRULY AND CORRECTLY REPRESENTS THE PROPOSED LOCATION AND EXTENT OF THE WORKS USED TO DIVERT WATER FROM AN UNDERGROUND SOURCE IN PERSHING COUNTY, BY FALCONI CONSTRUCTION, INC., FOR QUASI-MUNICIPAL INDUSTRIAL PURPOSES. THAT THE PROPOSED POINT OF DIVERSION AND THE PLACE OF USE ARE FULLY AND CORRECTLY SHOWN THERE ON.


William J. Falconi
STATE WATER RIGHT SURVEYOR #543

SUBSCRIBED AND SWORN TO BEFORE ME THIS
31st DAY OF March, 1980

NOTARY PUBLIC IN AND FOR NEVADA COUNTY



Kathryn M. Storms

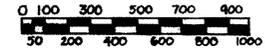


SCALE: 1" = 400'

FALCONI & ASSOCIATES
530 A SEARLS AVENUE
NEVADA CITY, CALIFORNIA
95959

NOTE: POINT OF DIVERSION WAS ESTABLISHED BY COMPASS BEARING. THE DECLINATION BEING N 11° 36' E FROM TRUE EAST. PLACE OF USE IS S.W. 1/4 OF SECTION 17, T27N, R34E. M.D.B.&M.

OFFICE
STATE ENGINEER
1980

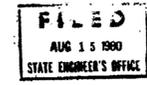

PERMIT SERIAL NO. - 40782

MAP
TO ACCOMPANY APPLICATION TO APPROPRIATE WATER FOR QUASI-MUNICIPAL-INDUSTRIAL PURPOSES BY FALCONI CONSTRUCTION, INC. FROM UNDERGROUND

40782