


SECTION 10
T.37N., R.62E., M.D.M.

STATE OF NEVADA }
 COUNTY OF ELKO } ss.



I, William A. Nisbet, being first duly sworn, depose and say that this map, consisting of one sheet, has been correctly drawn to the designated scale from field notes of a survey, made under my supervision and direction, on the 15th day of April, 1980; that it truly and correctly represents the proposed location and extent of the works used to divert water from an UNDERGROUND SOURCE in ELKO COUNTY by WESTERN EXCHANGE CORPORATION for COMMERCIAL AND DOMESTIC PURPOSES. That the proposed points of diversion, the approximate location and size of the diverting channel, all reservoirs or basins, the location and names of all other works which will cross or connect with the proposed works, and the boundary of all lands, showing by 40-acre subdivisions the areas proposed to be irrigated, are fully and correctly designated thereon.

William A. Nisbet
 STATE WATER RIGHT SURVEYOR No. 4448

Subscribed and sworn to before me this 9th day of June, 1980.
 Notary Public in and for Elko County, Nevada.

Leora Bernadot
 LEORA BERNADOT
 Notary Public - State of Nevada
 Elko County, Nevada
 Commission expires May 2, 1982

BASIS OF BEARINGS: South line of SW $\frac{1}{4}$ Sec. 10, per City of Wells Records.

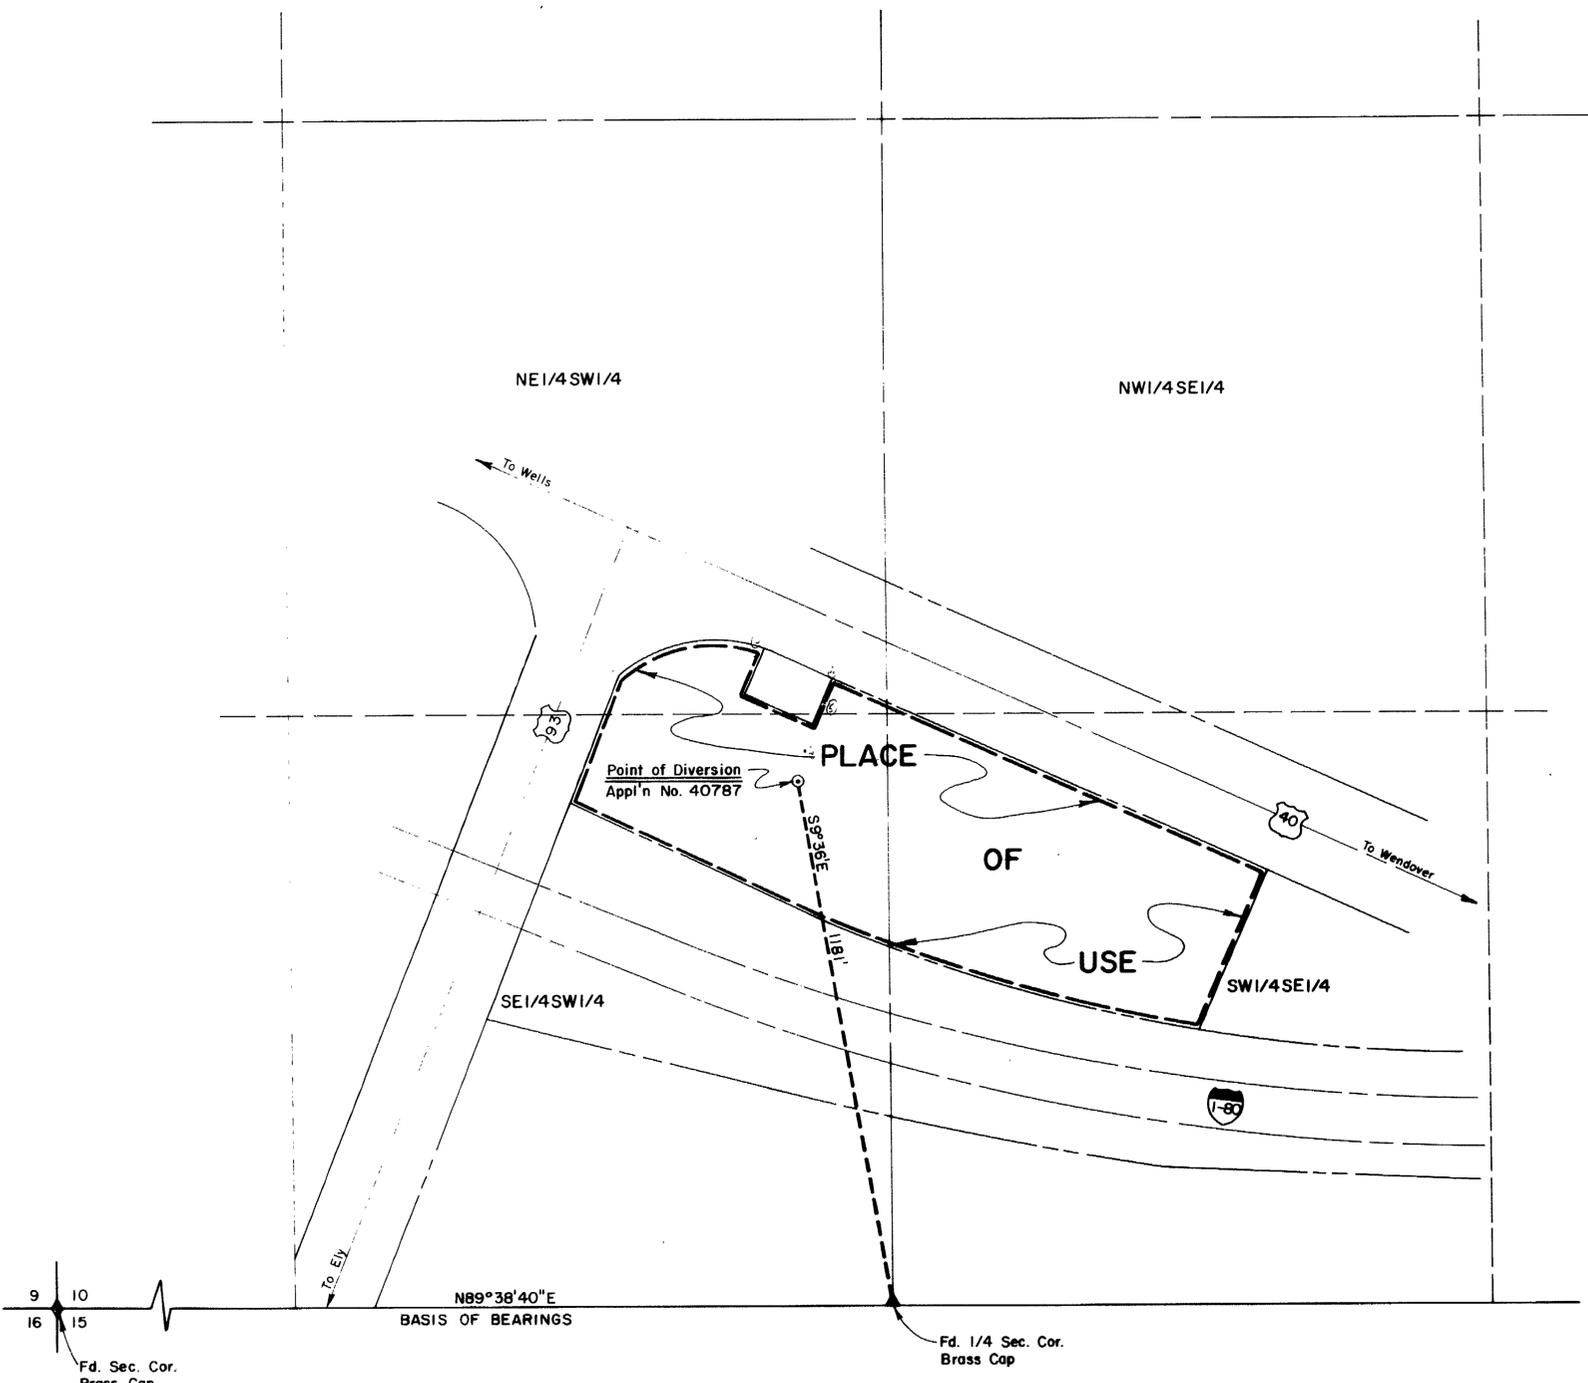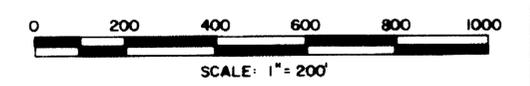

FILED
 JUL 22 1980
 CLAY BAKER'S OFFICE

NO.	BY	DATE	DESCRIPTION	CHK'D	APP'D
REVISIONS					

CERTIFIED ENGINEER
 1980 JUN 13 AM 9 04

MAP
 TO ACCOMPANY APPLICATION TO
 APPROPRIATE WATER FOR
 COMMERCIAL & DOMESTIC PURPOSES
 BY
WESTERN EXCHANGE CORPORATION
 FROM AN UNDERGROUND SOURCE

DRAWN BY D.P. JOB NO. 2399-001	APPROVED BY <i>WLL</i> DATE MAY 1980
-----------------------------------	---

CHILTON ENGINEERING
 421 COURT STREET
 ELKO, NEVADA

W80036

40787