
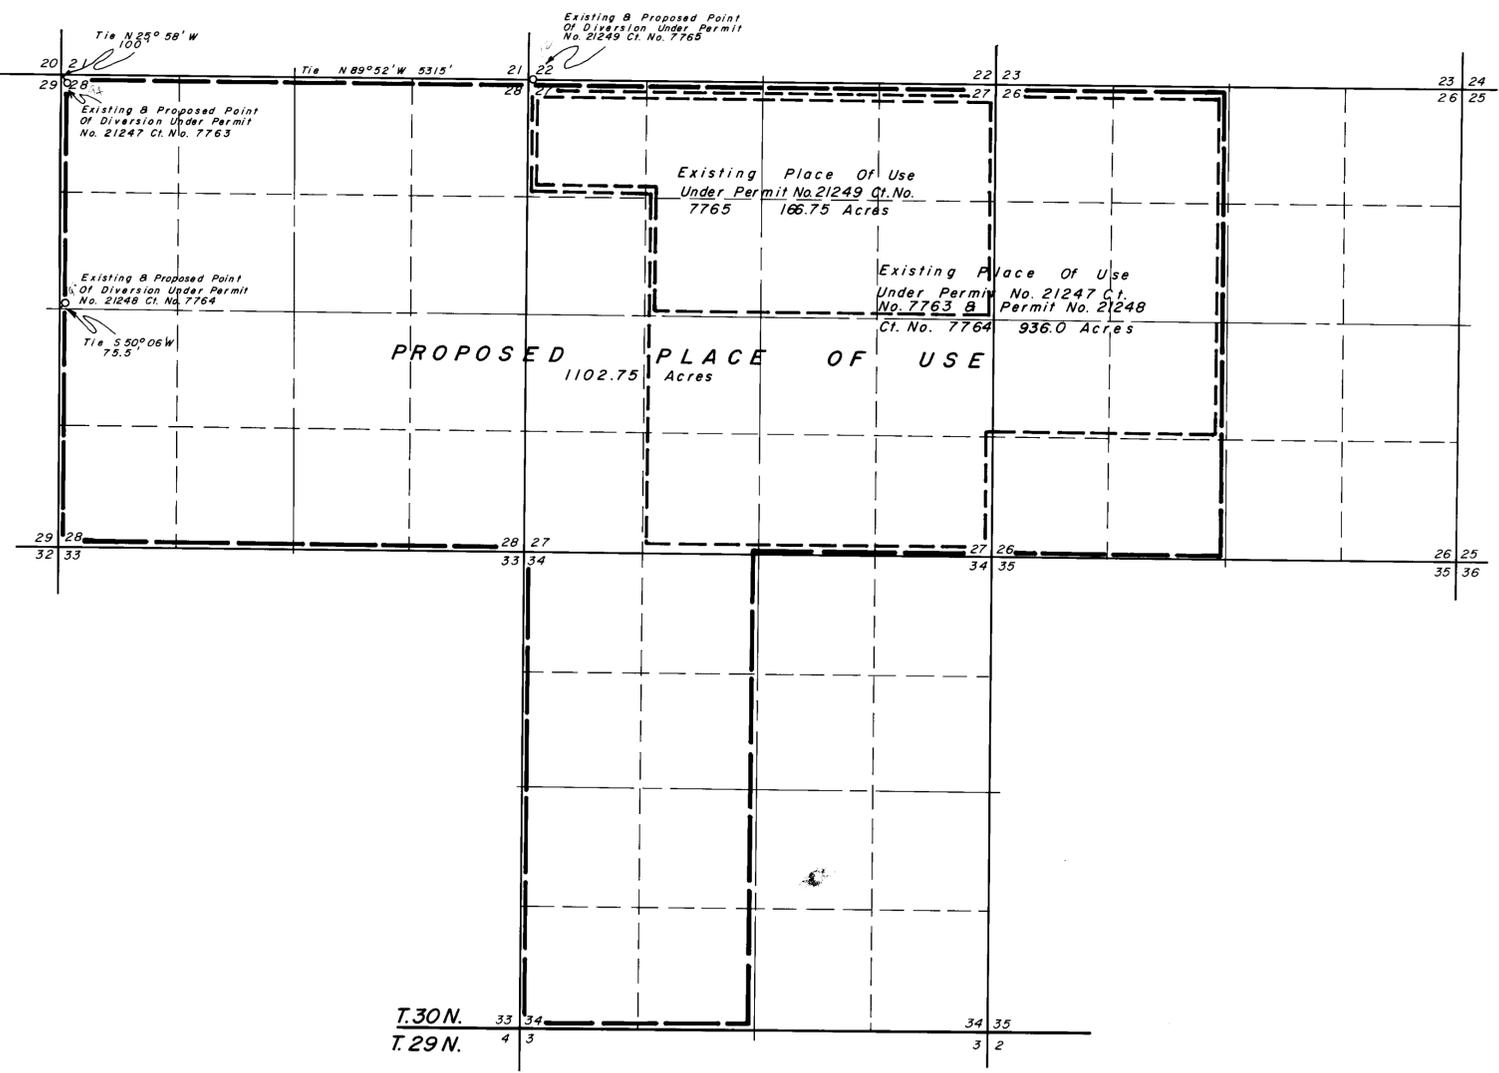


T. 30 N., R. 35 E.
M. D. B. & M.

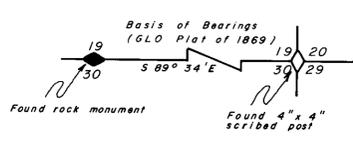


State of Nevada } s.s.
County of Humboldt }
I, Robert N. Caldwell, being first duly sworn, depose and say that this map, consisting of one sheets, has been correctly drawn from field notes of a survey made by me during March, 1980, that it truly and correctly represents the location and extent of the works used to divert water from underground in Pershing County by Allan Bergendahl for irrigation purposes, that the proposed point of diversion, the approximate location and size of the diverting channel, all reservoirs or basins, the locations and names of all other works which will cross or connect with the proposed works, and the boundary of all lands, showing by 40-acre subdivisions the areas proposed to be irrigated, are fully and correctly designated thereon.

Robert N. Caldwell
State Water Right Surveyor No. 468

Subscribed and sworn to before me this 12th day of March 1980.

Robert N. Caldwell
Notary Public - State of Nevada
Humboldt County
My Commission expires Mar. 6, 1981

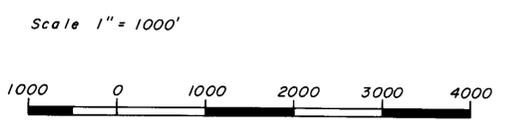

FILED
MAR 14 1980
STATE ENGINEER'S OFFICE

Desert-Mountain Surveying Company
510 Melarkey Street
Winnemucca, Nevada 89445

Map To Accompany Applications To Change The Place Of Use Under Permit Nos. 21247 Ct. No. 7763, 21248 Ct. No. 7764, And 21249 Ct. No. 7765, From Underground By Allan Bergendahl For Irrigation Purposes

83000 40894 40893 40892